
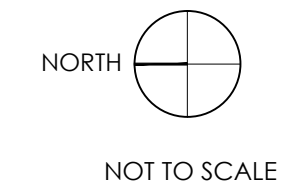


ROOF PLAN NOTES

- 1 6"X6" PRE FINISHED METAL DOWNSPOUT. CONNECT TO UNDERGROUND STORM LEADER. REFER CIVIL DRAWINGS.
- 2 PRIMARY ROOF SCUPPER, 8"X 24" WIDE, WITH CATCHMENT GUTTER BOX
- 3 OVERFLOW SCUPPER, 8"X 24" WIDE.
- 4 30"X 30" RUBBERIZED TRAFFIC PAD AT STEP DOWN FROM LADDER, ADHERE TO ROOF WITH MANUFACTURER COMPATIBLE ADHESIVE.
- 5 STEEL ROOF ACCESS LADDER WITH SECURITY CAGE AND LOCKING DEVICE. PAINTED AS PER OWNER SPECS.
- 6 ROOFTOP MECHANICAL AREA. REFER STRUCTURAL DRAWINGS FOR FRAMING DETAILS, MORE DEFINED OUTLINE OF ZONE AND LOAD LIMITATIONS.
- 7 METAL ROOF COLOR BY OWNER.
- 8 AWNINGS SPECS BY OWNER.

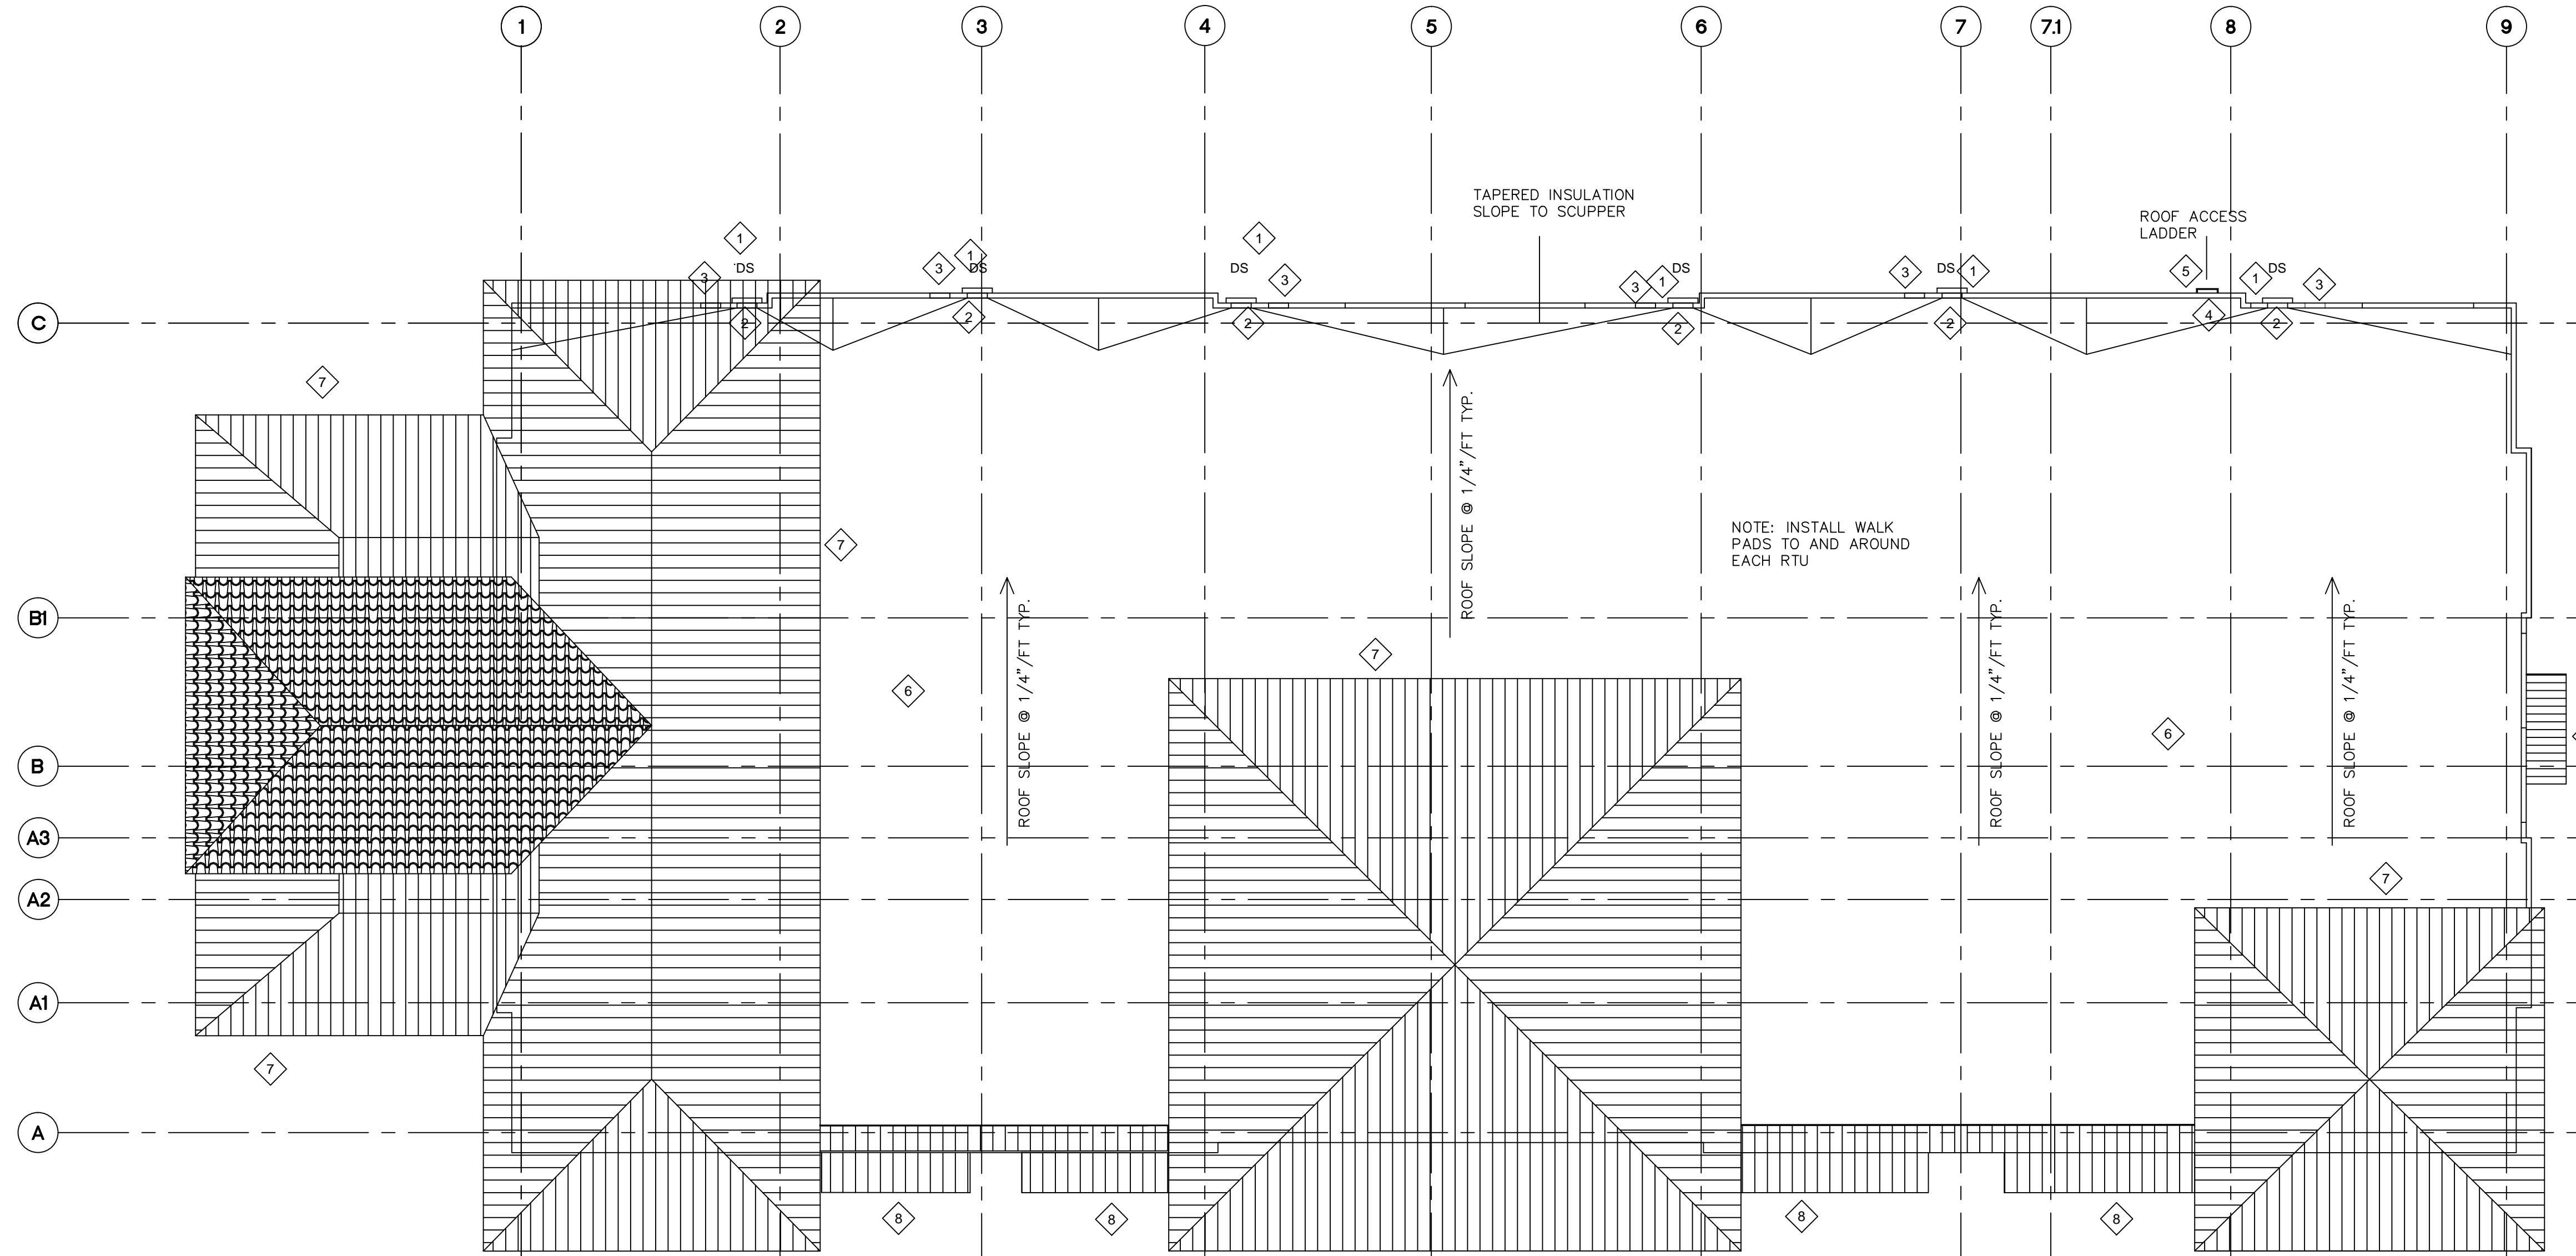

THESE PLANS ARE THE PROPERTY OF RADIAN ARCHITECTURE AND MAY NOT BE COPIED, REPRODUCED, OR TRANSMITTED IN ANY FORM OR BY ANY MEANS, ELECTRONIC OR MECHANICAL, WITHOUT THE WRITTEN PERMISSION OF RADIAN ARCHITECTURE. 194 ELDREDGE RD., SUITE 100, RICHMOND, TX 77406. TEL: 713.933.0912. FAX: 713.933.0912.

NO.	DESCRIPTION	DATE
1	FINAL SCHEME	02.01.19
2	REV/FINAL SCHEME	02.07.19
3	CD REVIEW	04.15.19
4	CD ISSUE	06.18.19

Radian
 ARCHITECTURE
 134 Eldridge Road, Suite A
 Sage Land, Texas 77478
 TEL: 713.933.0912
 FAX: 713.933.0912

[Signature]
 6/18/19

Project No.	1801.74
Date	02/11/19
Drawn by	JG
Checked by	NL

Sheet No.
A-103