


MONUMENT SIGN ELEVATIONS

09

06

03

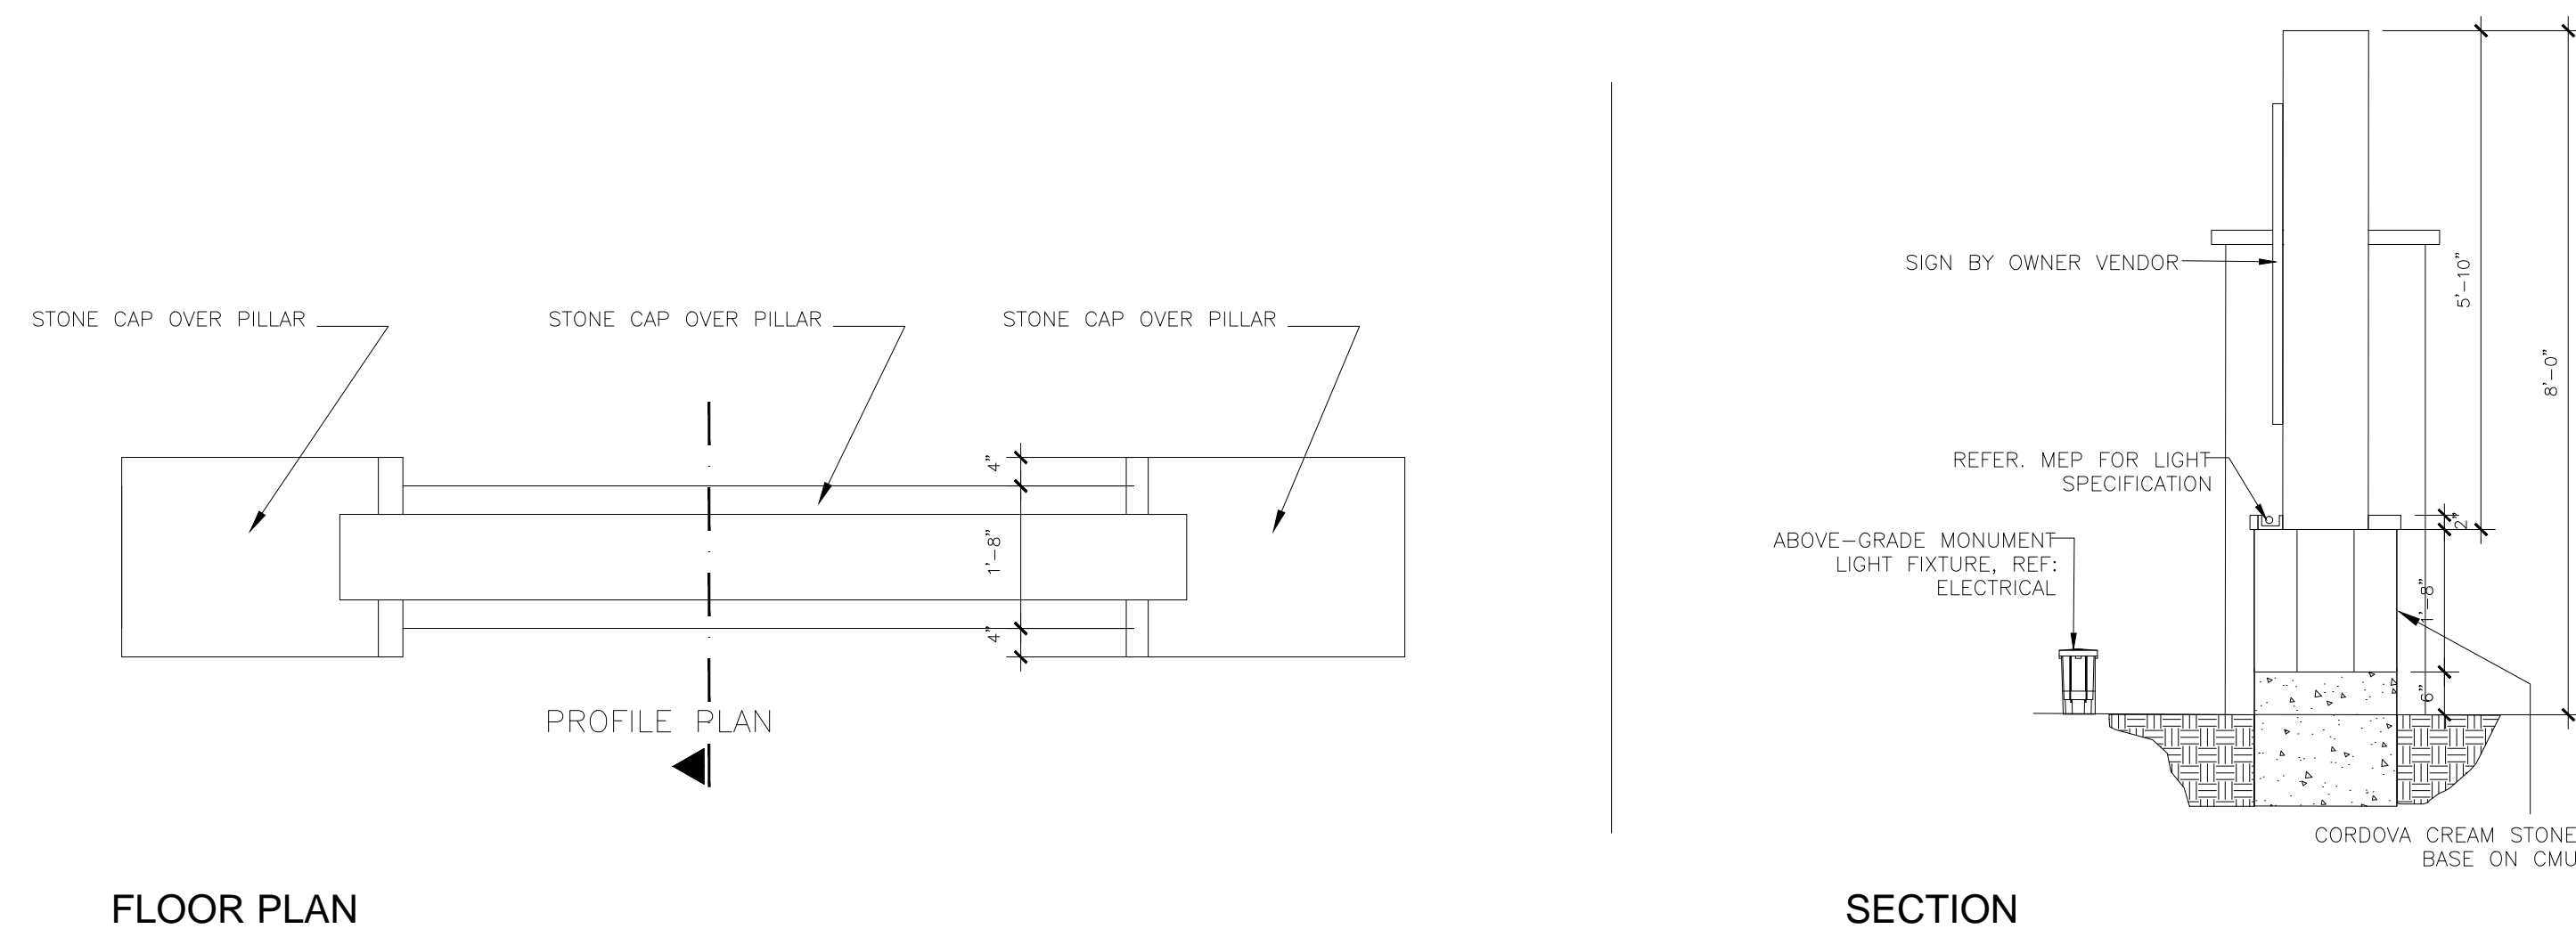

FLOOR PLAN

SECTION

MONUMENT SIGN FLOOR PLAN AND SECTION

1/2" = 1'-0"

08

05

02

10

07

04


01

NO.	DESCRIPTION	DATE
1	FINAL SCHEME	02.01.19
2	REV FINAL SCHEME	02.07.19
3	CD REVIEW	04.15.19
4	CD ISSUE	06.18.19

THESE PLANS ARE THE PROPERTY OF RADIAN ARCHITECTURE AND MAY NOT BE COPIED, REPRODUCED, OR TRANSMITTED IN ANY FORM OR BY ANY MEANS, ELECTRONIC OR MECHANICAL, WITHOUT THE WRITTEN PERMISSION OF RADIAN ARCHITECTURE. 134 ELDRIDGE RD., SUITE 100, RICHMOND, TX 77406. (713) 933-0932.

THE MONTESSORIOM AT BELLA TERRA
 23421 FM 1093 RD.
 RICHMOND, TX 77406

Radian
 ARCHITECTURE
 134 Eldridge Road, Suite 100
 Sugar Land, Texas 77479
 (713) 933-0932

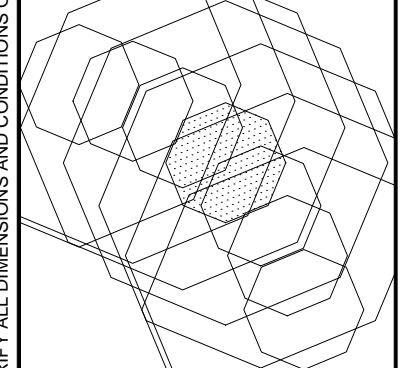

6/18/19
 Project No. 1801.74
 Date 02/11/19
 Drawn by JG
 Checked by NL

Sheet No.
A-503
 MONUMENT SIGN