



PLAN RECEPTION DESK 1/2" = 1'-0" 12

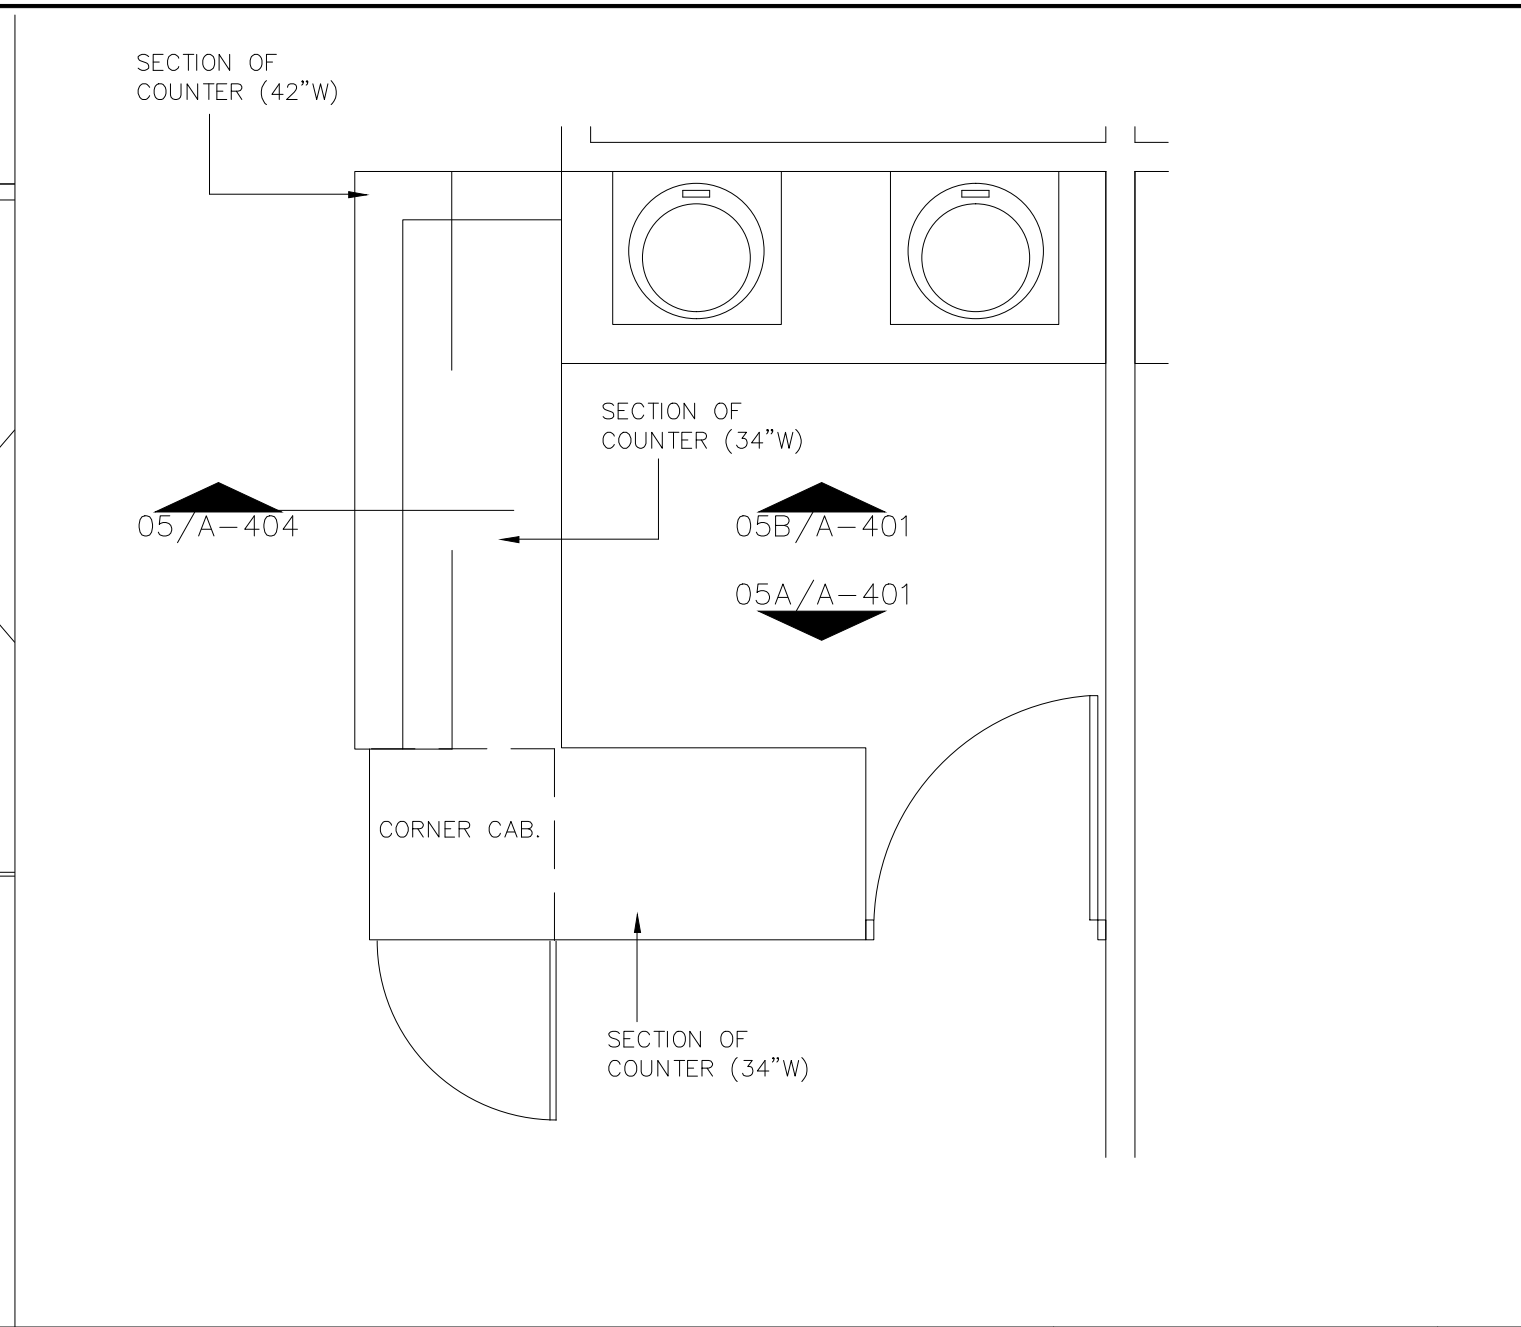


ELEVATION RECEPTION DESK 1/2" = 1'-0" 09




BUILD IN DIAPER STATION 1/2" = 1'-0" 06

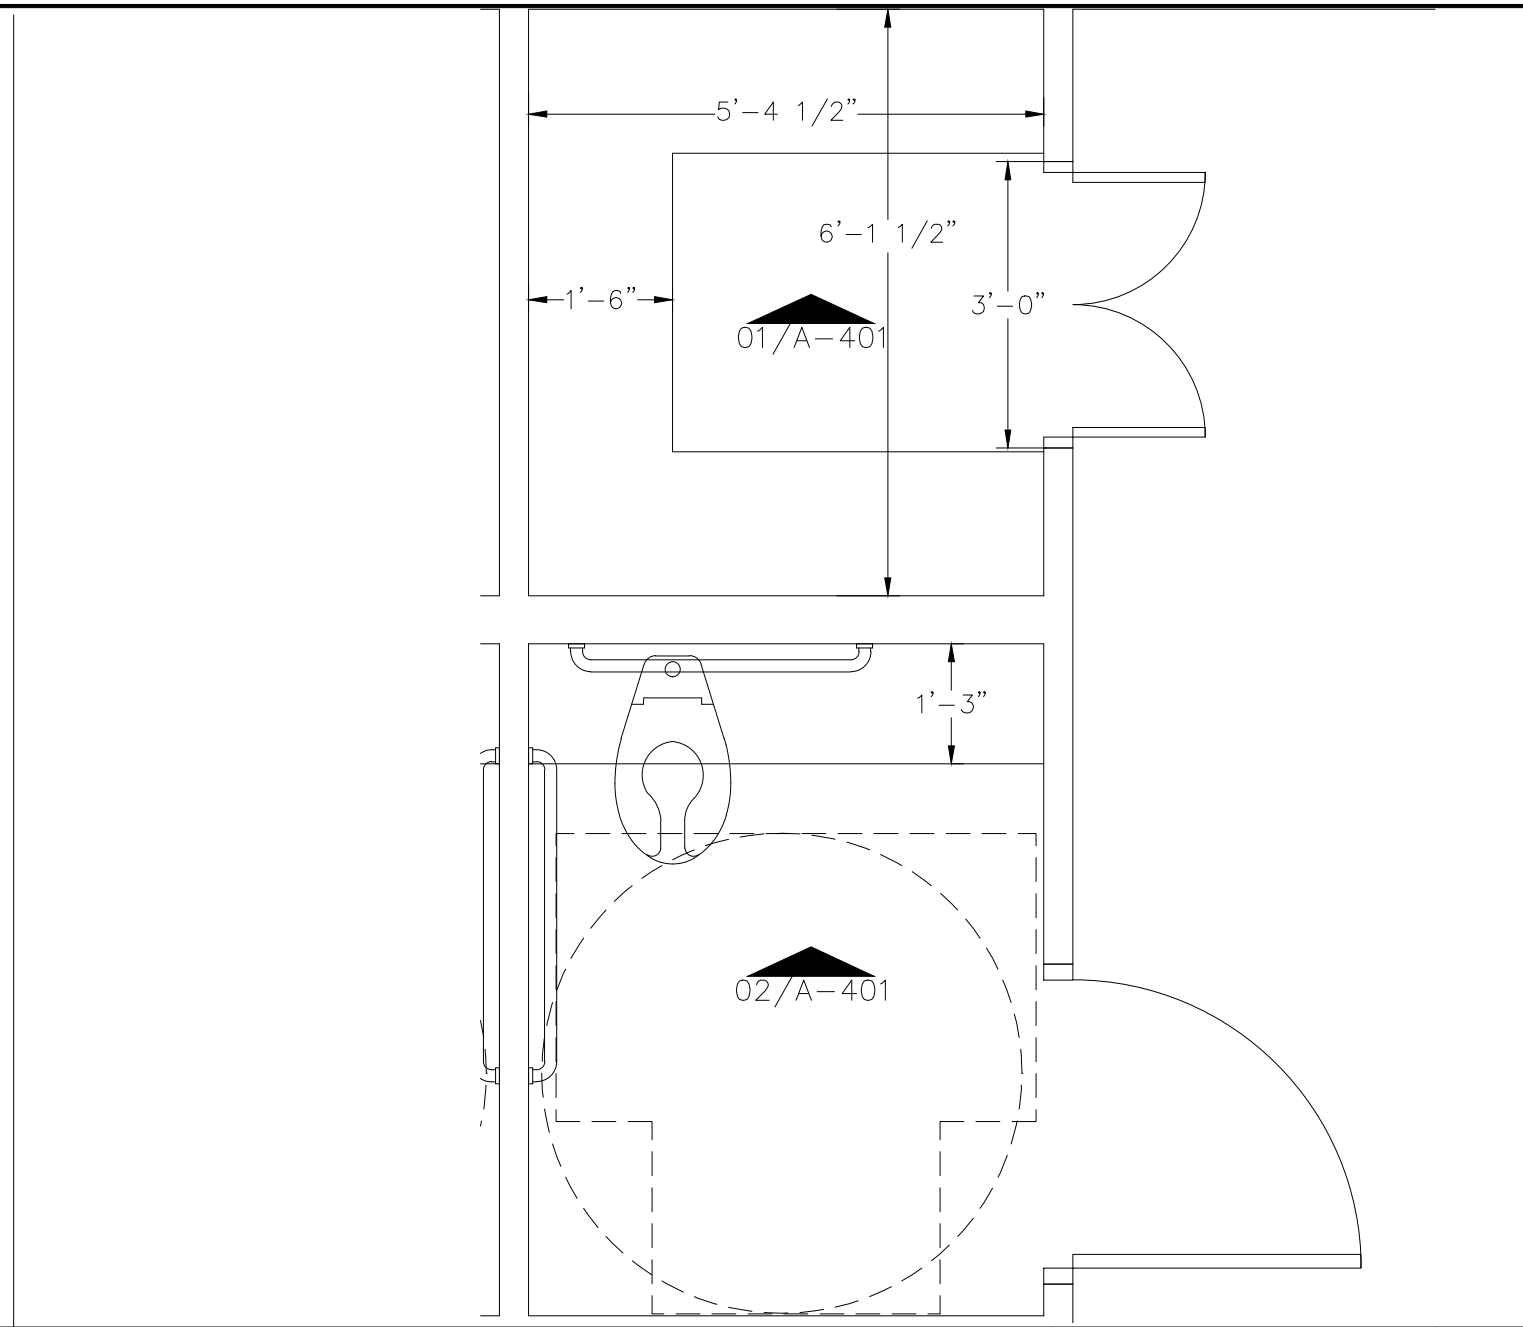


CLASSROOM CLOSET AND RESTROOM PLANS 1/2" = 1'-0" 03

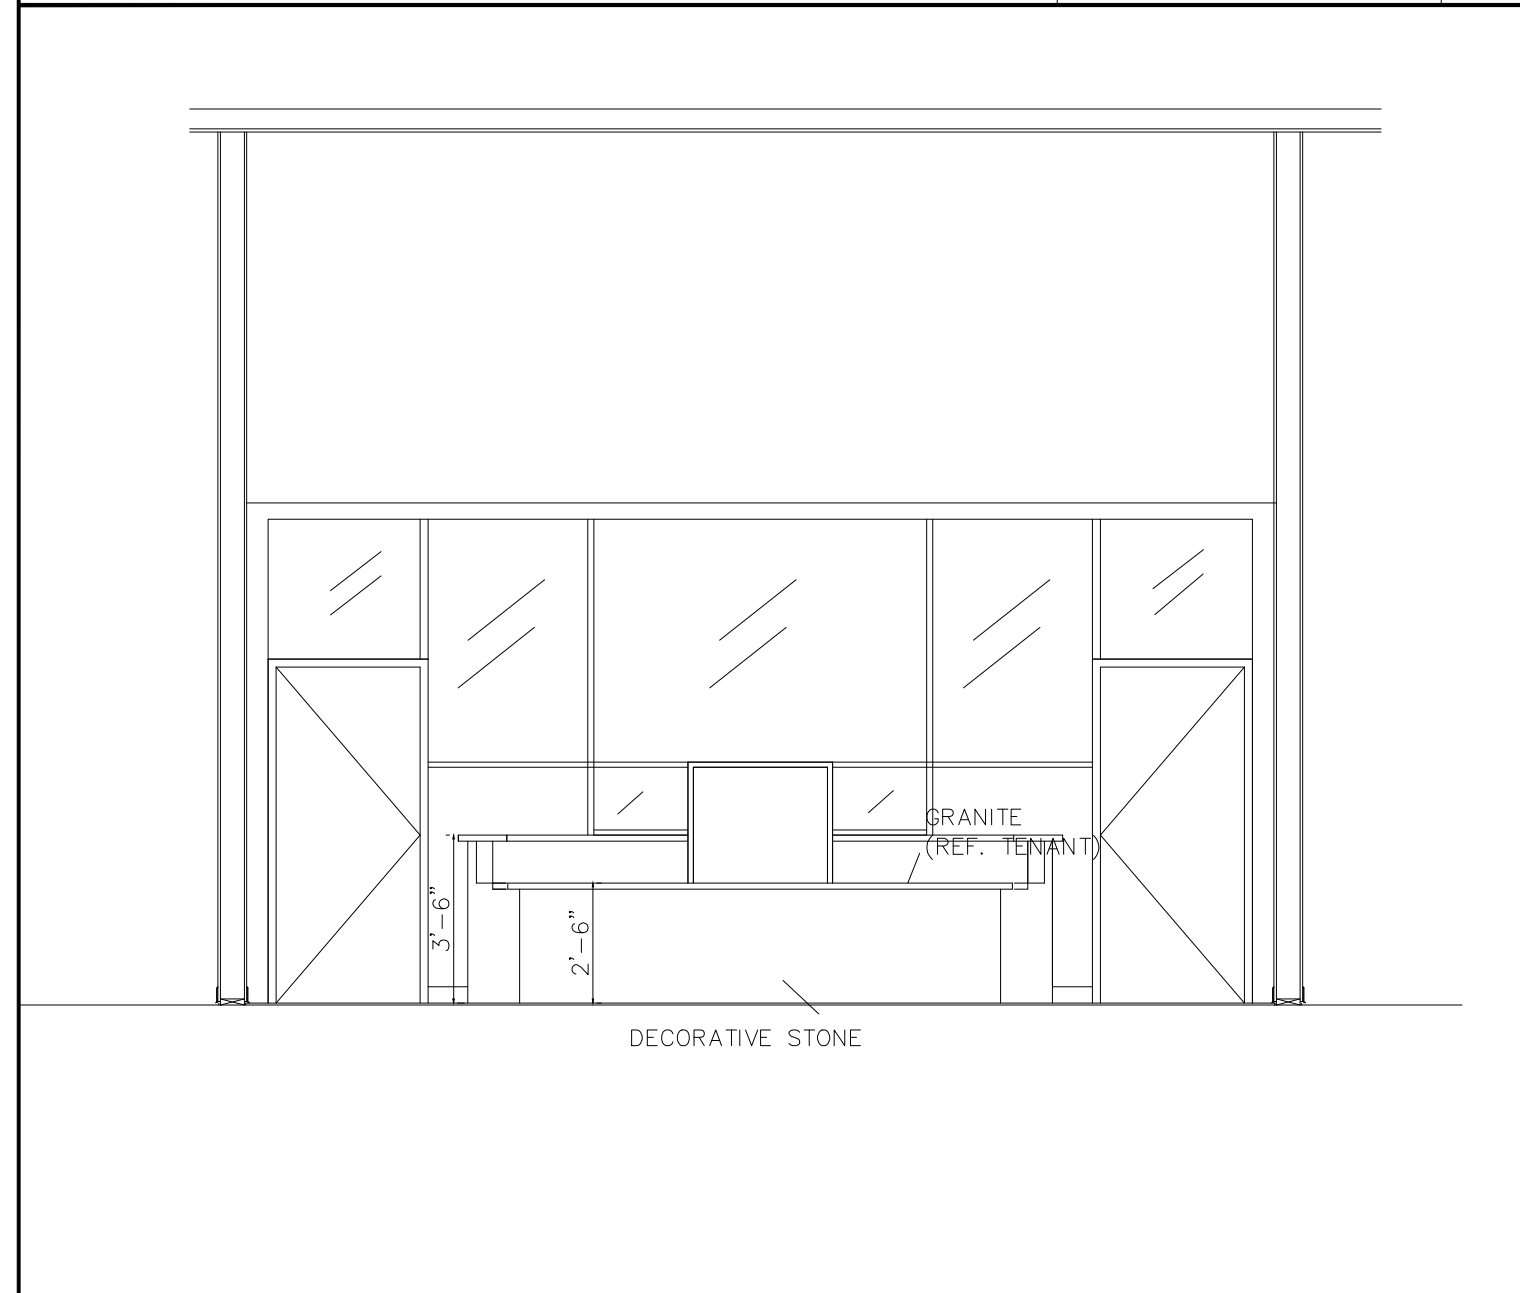


ELEVATION RECEPTION DESK 1/4" = 1'-0" 11

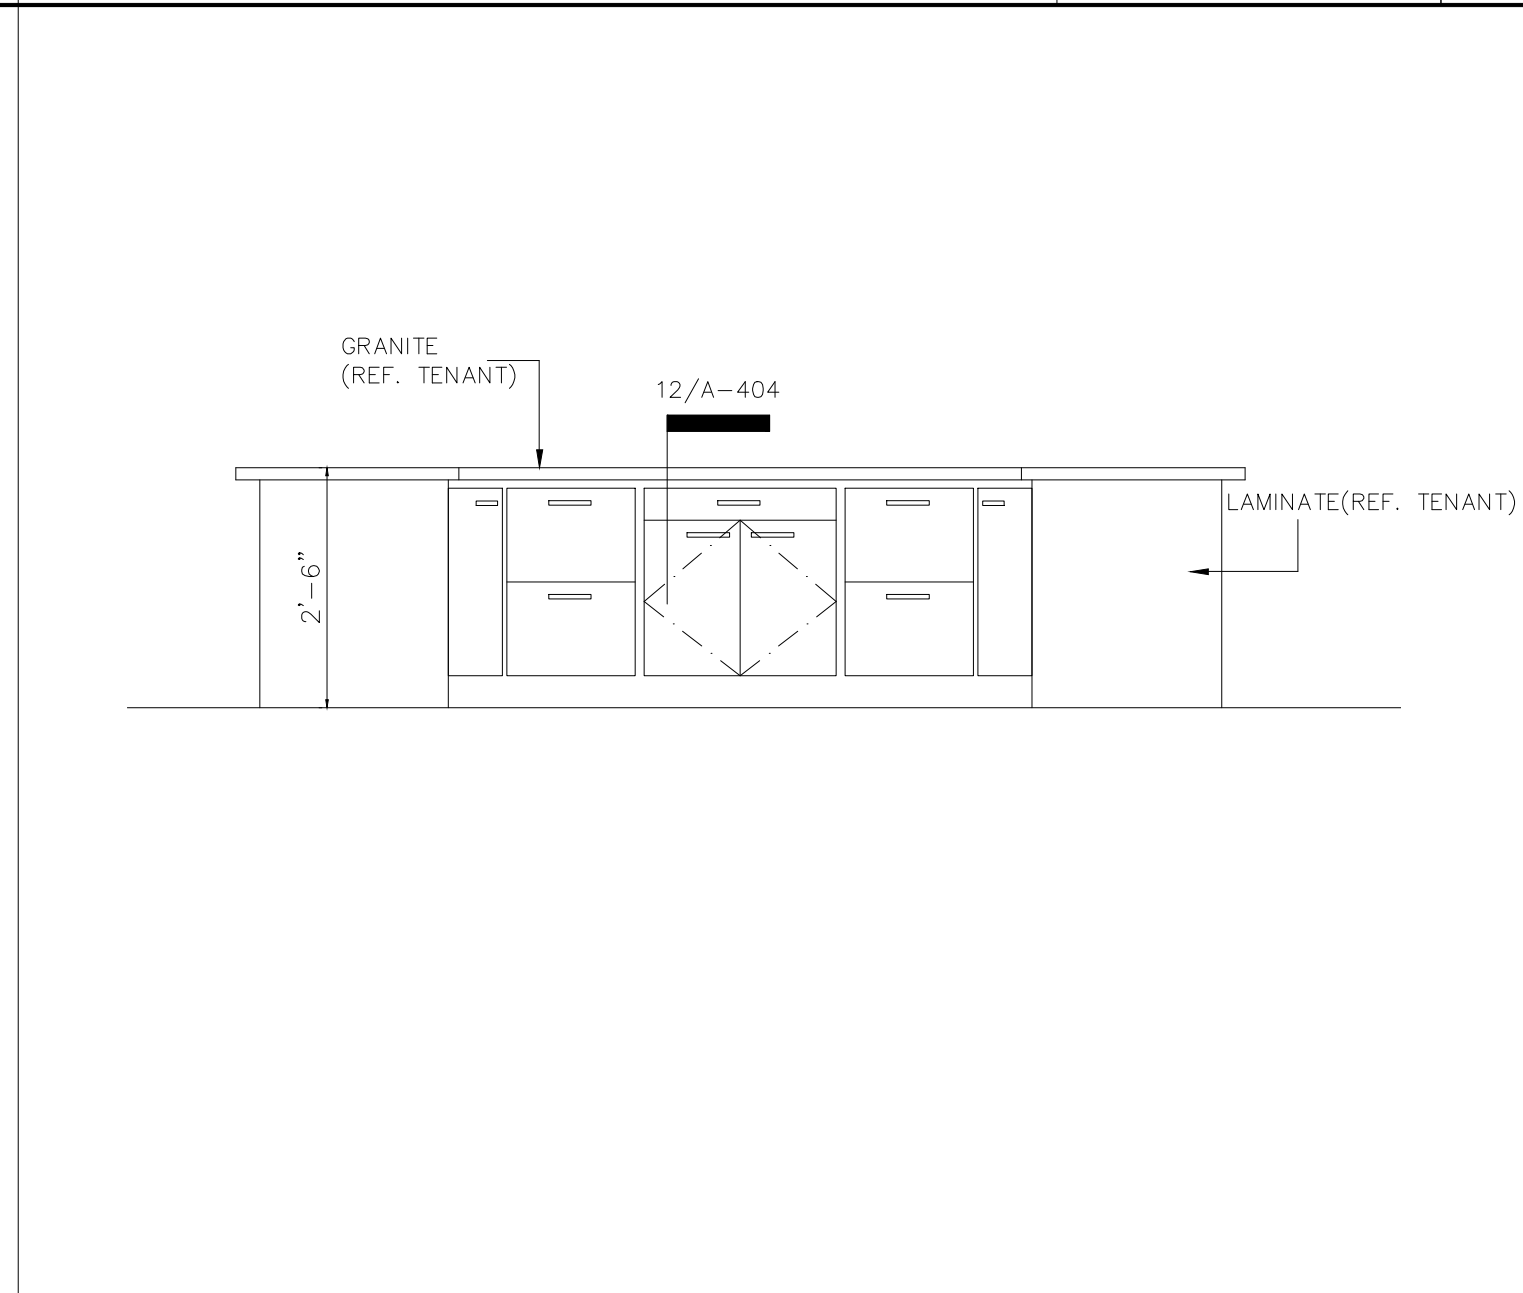


ELEVATION RECEPTION DESK 1/2" = 1'-0" 08

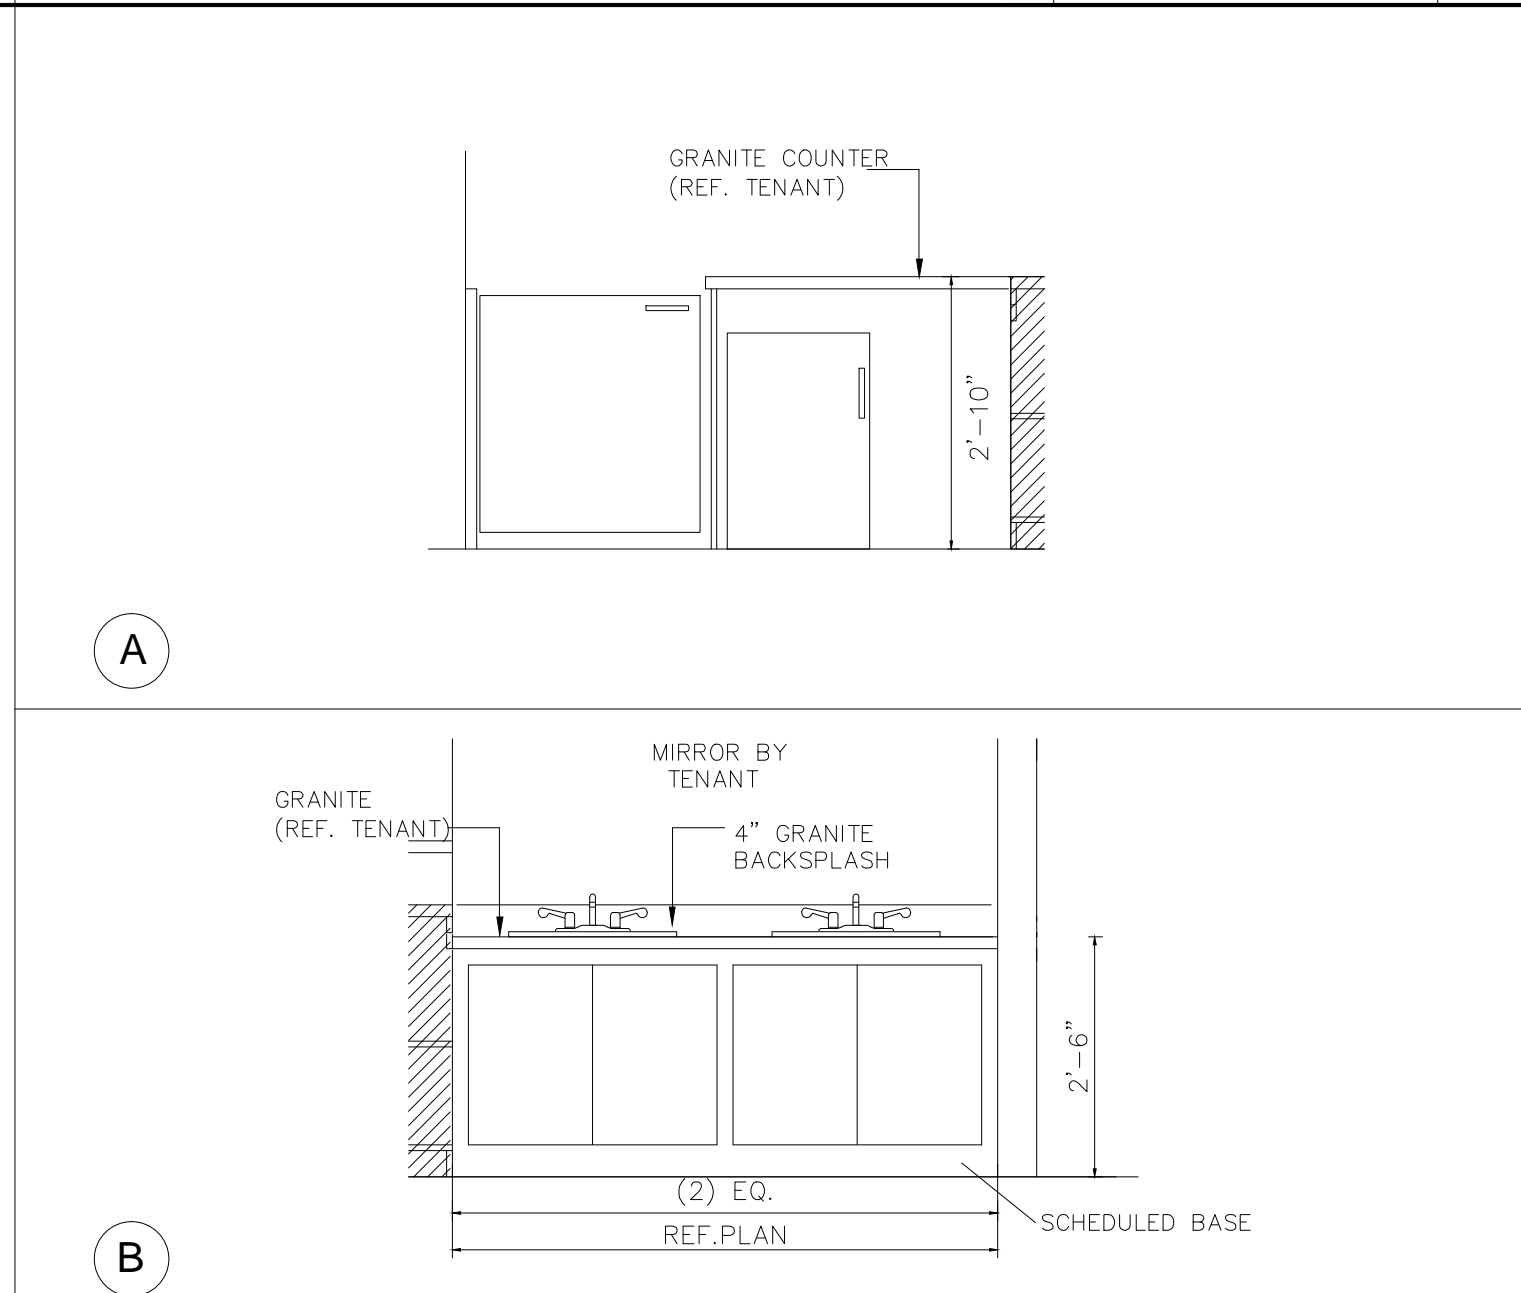


ELEVATIONS OF DIAPER STATION 1/2" = 1'-0" 05

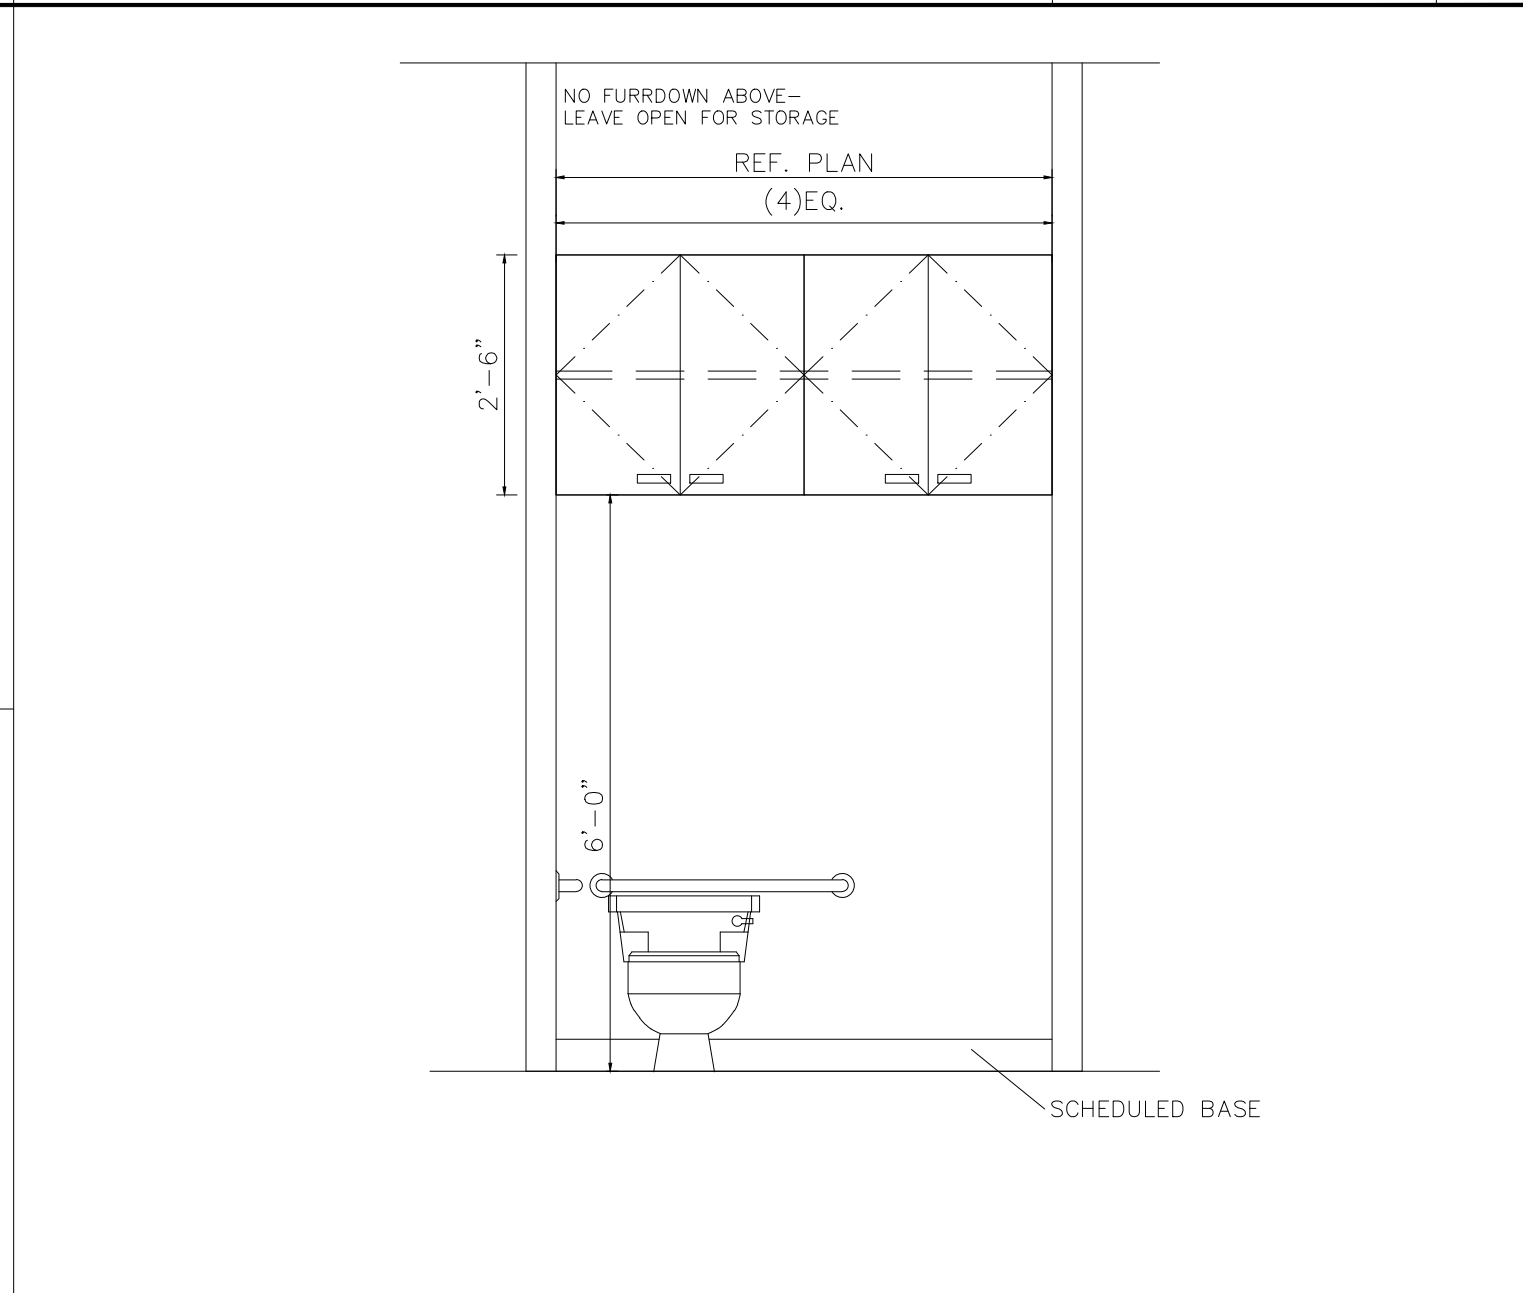


CLASSROOM RR ELEVATION UPPER CABINETS 1/2" = 1'-0" 02

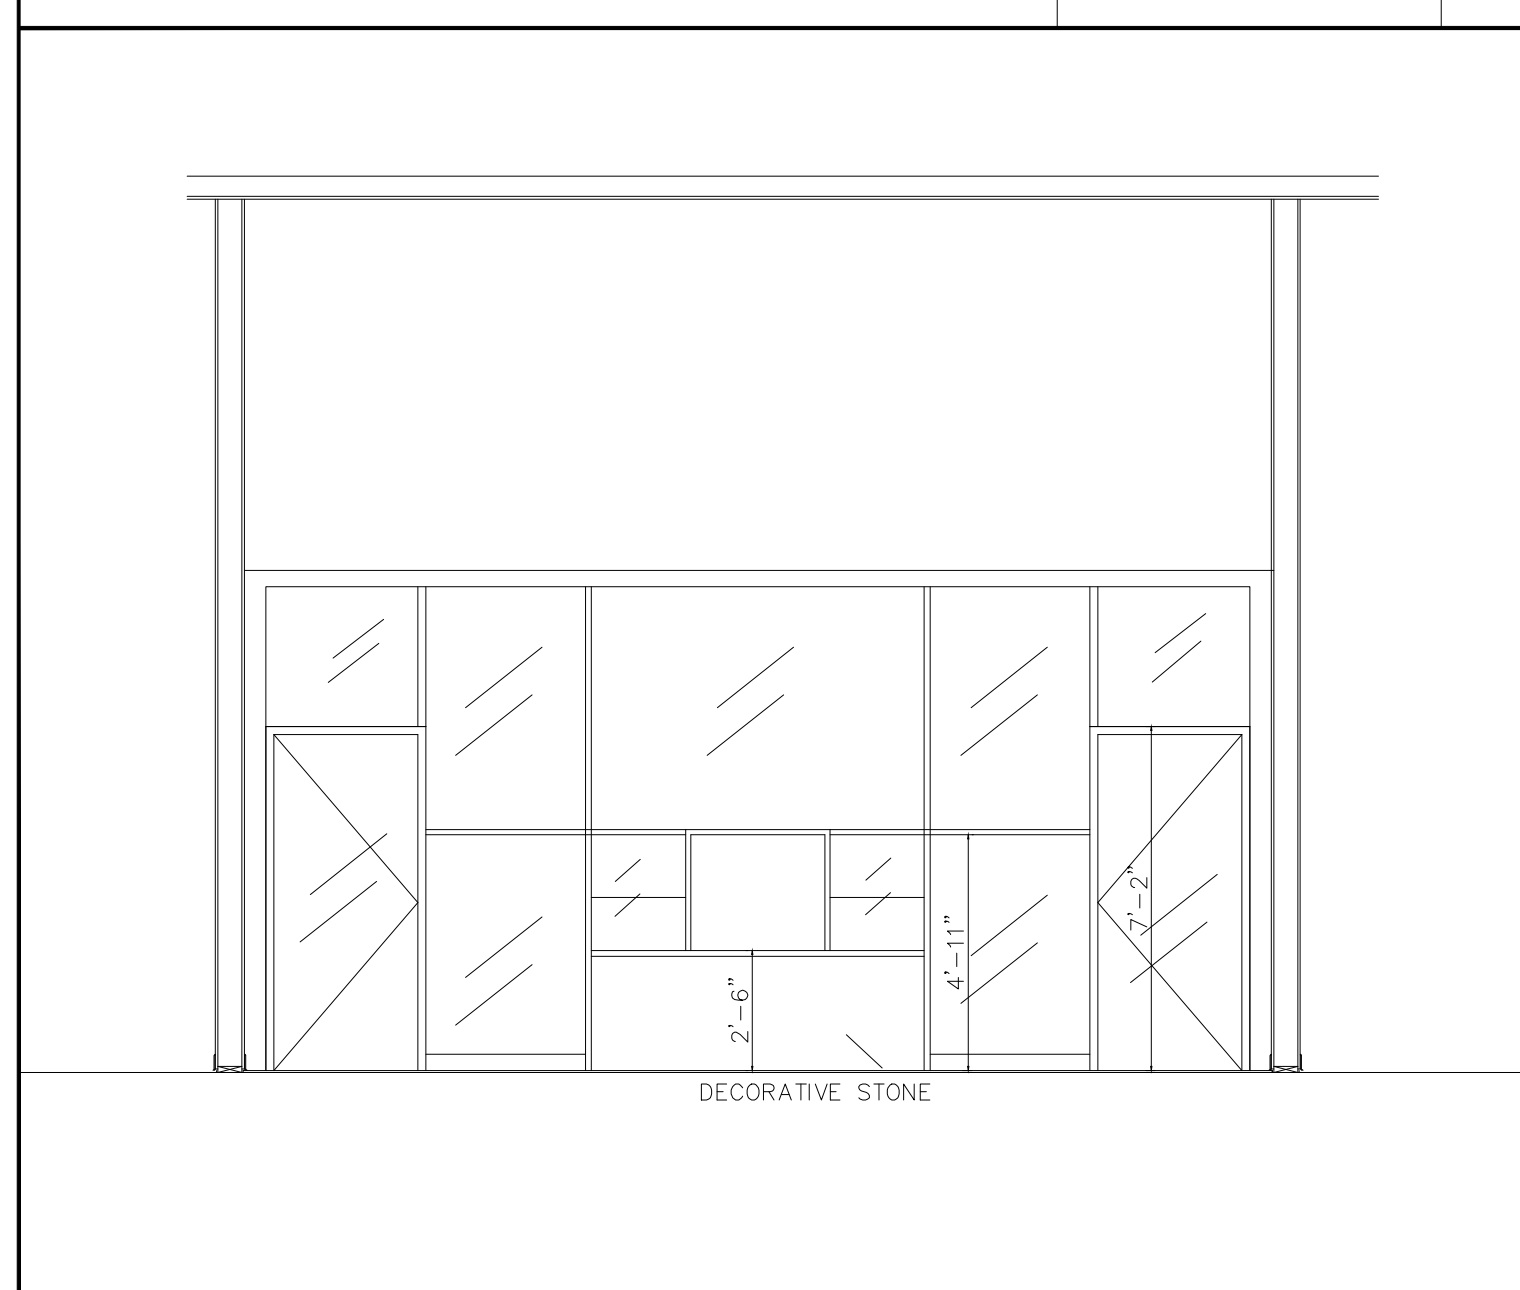


ELEVATION RECEPTION DESK 1/4" = 1'-0" 10

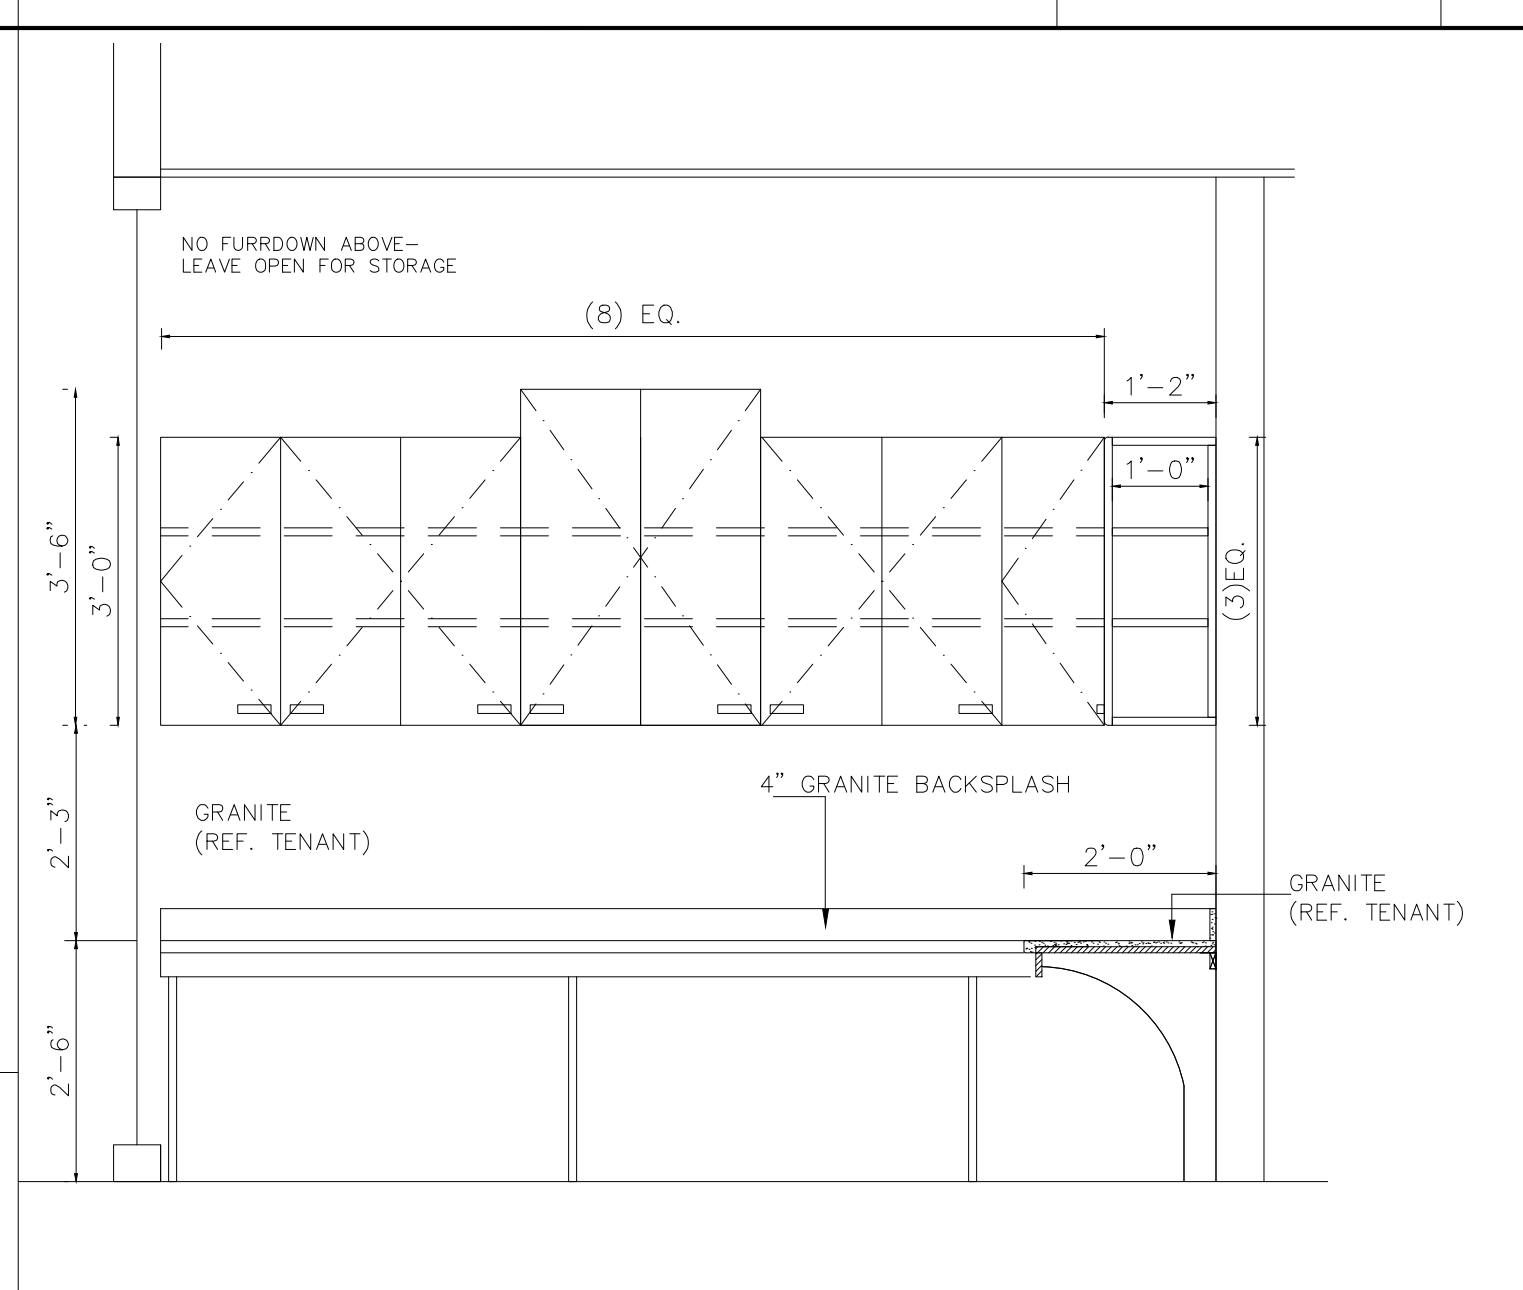

PC ROOM ELEVATION COUNTER/ CABINETS 1/2" = 1'-0" 07

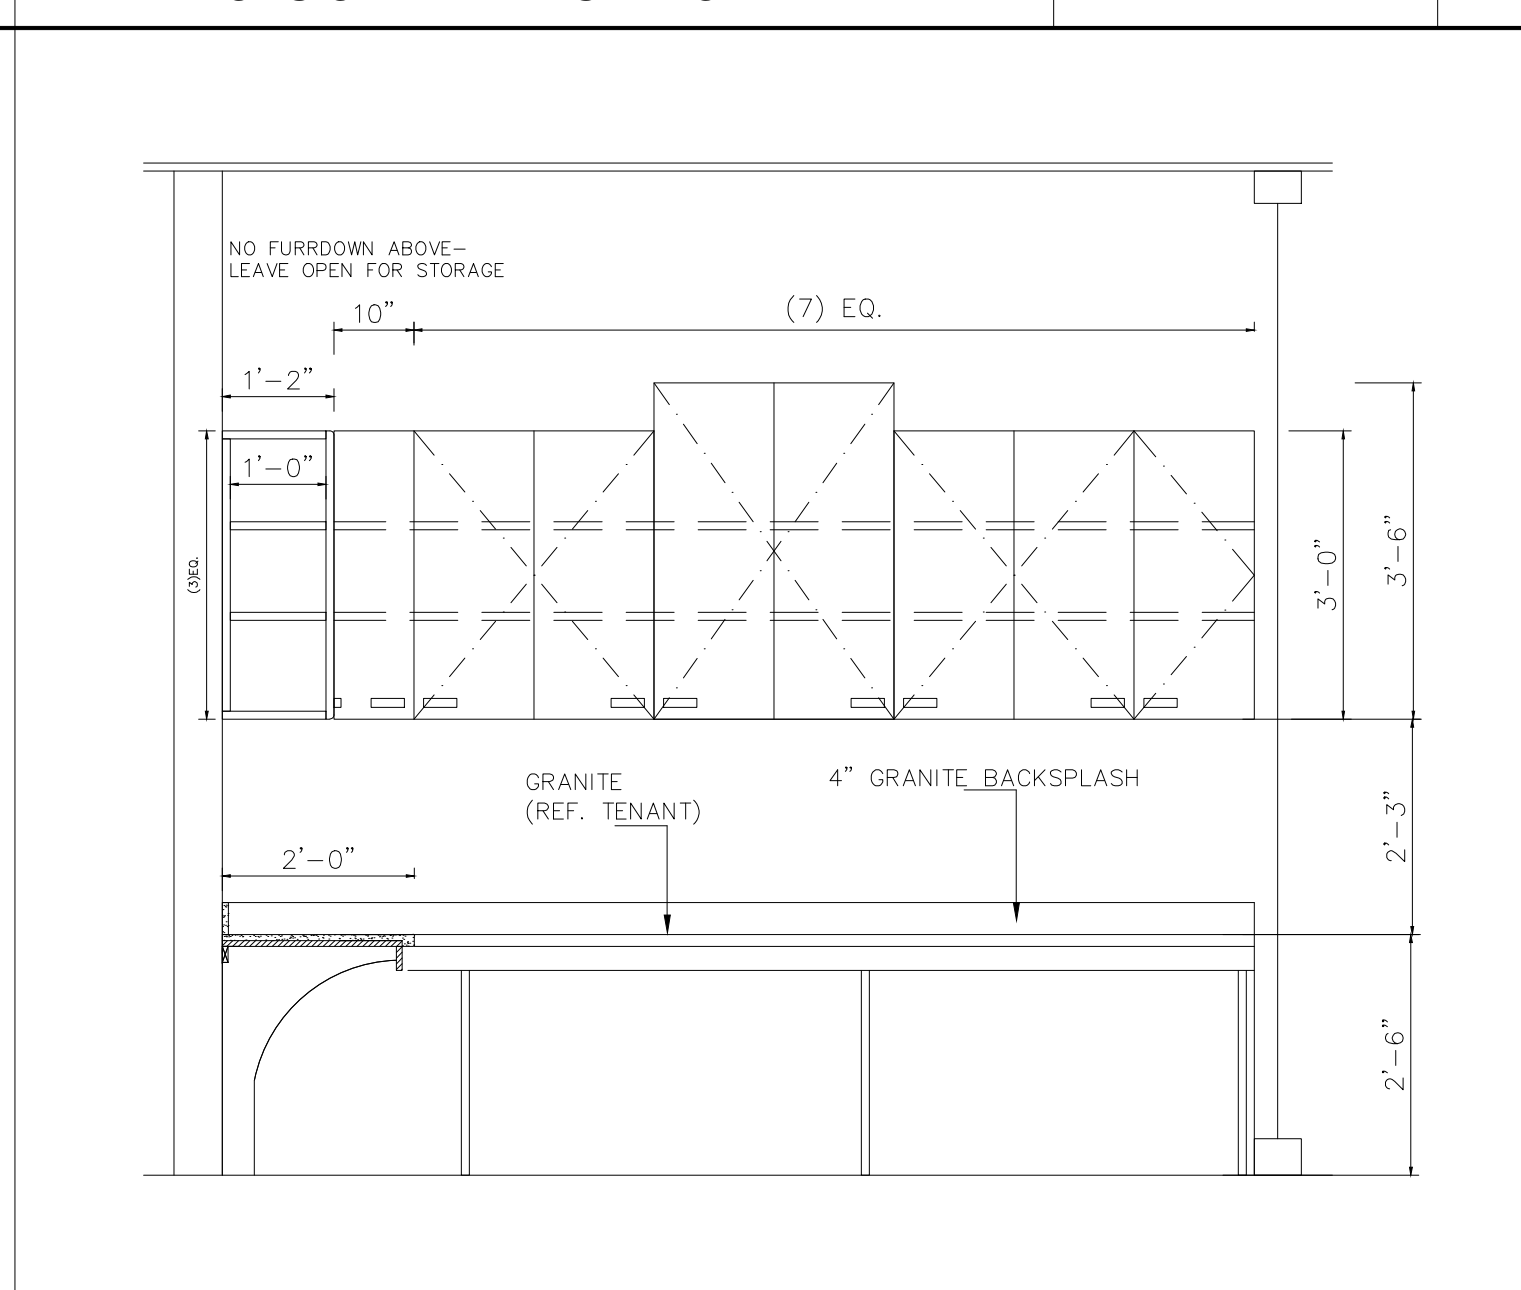

PC ROOM ELEVATION COUNTER/ CABINETS 1/2" = 1'-0" 04

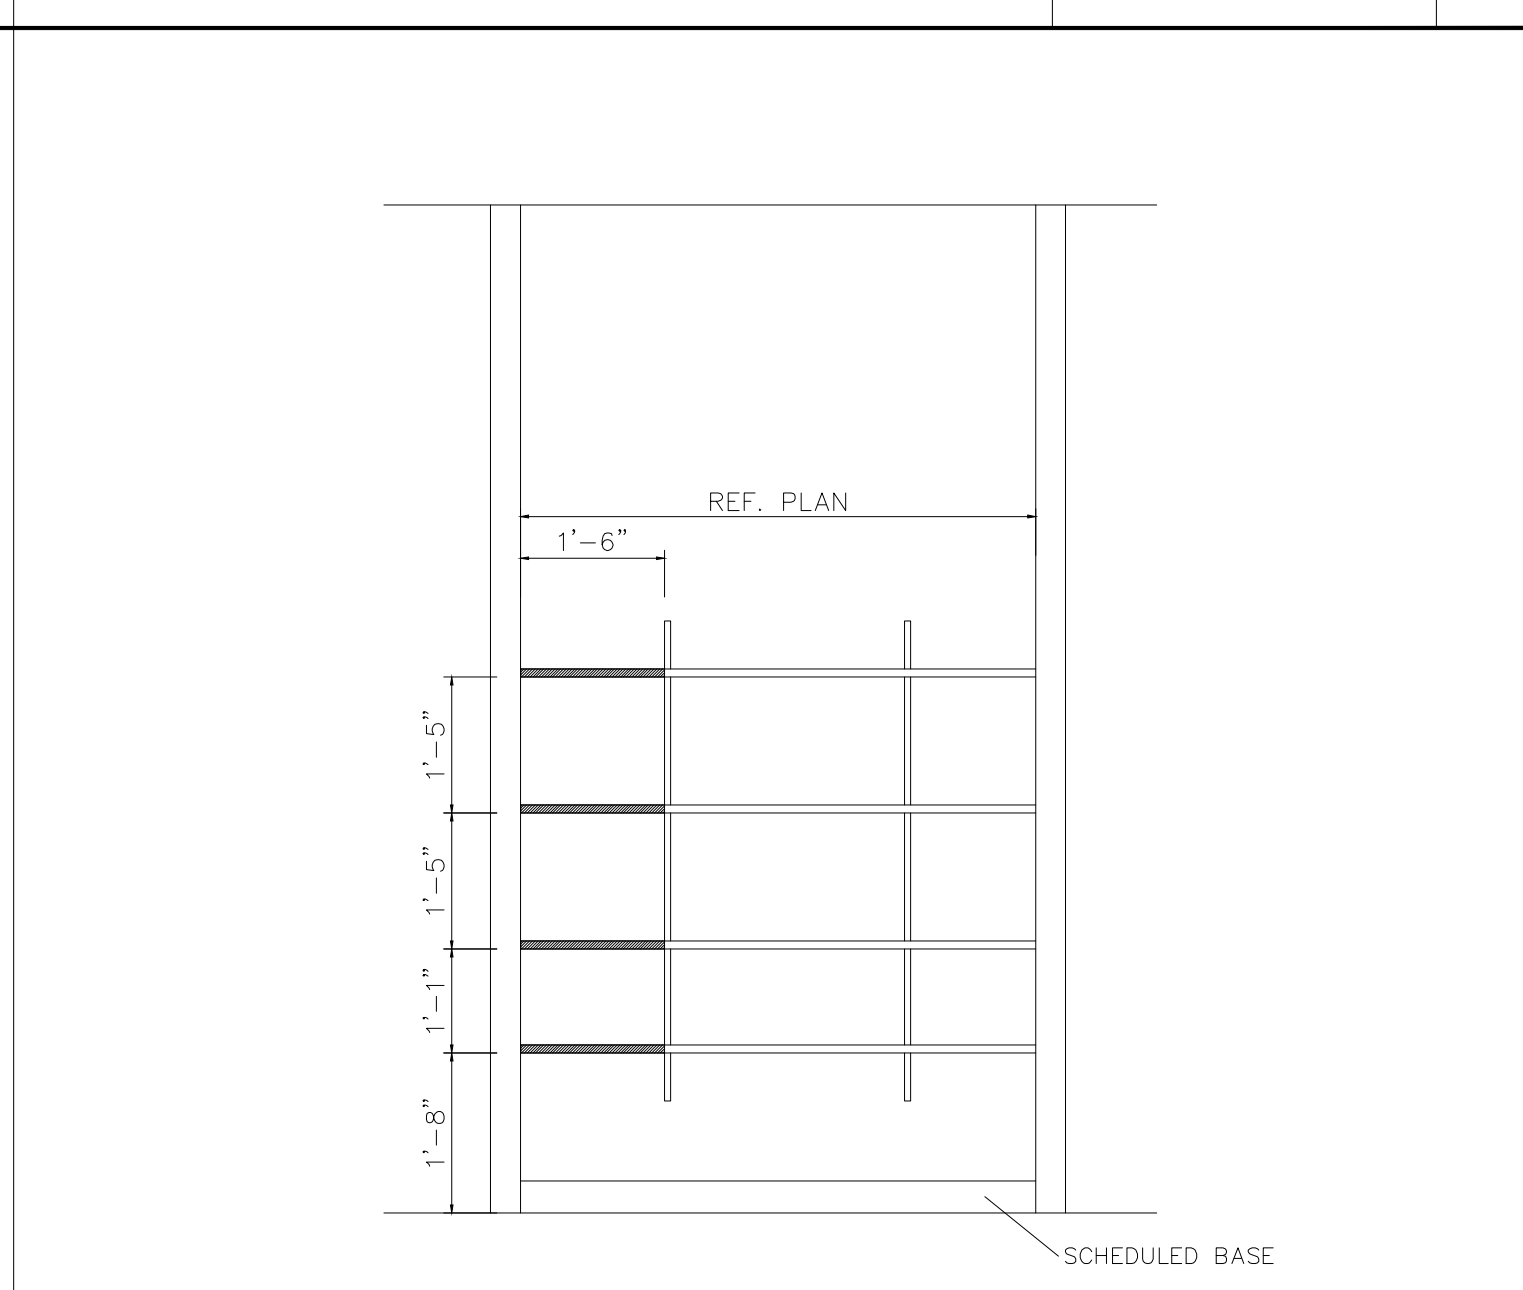


CLASSROOM CLOSET SHELVES 1/2" = 1'-0" 01

THESE PLANS ARE THE PROPERTY OF RADIANT ARCHITECTURE AND MAY NOT BE COPIED OR REPRODUCED WITHOUT THE WRITTEN APPROVAL OF RADIANT ARCHITECTURE. 

**THE MONTESSORIOM AT BELLA TERRA**  
 23421 FM 1093 RD.  
 RICHMOND, TX 77406

NO.	DESCRIPTION	DATE
1	FINAL SCHEME	02.01.19
2	REV/FINAL SCHEME	02.07.19
3	CD REVIEW	04.15.19
4	CD ISSUE	06.18.19

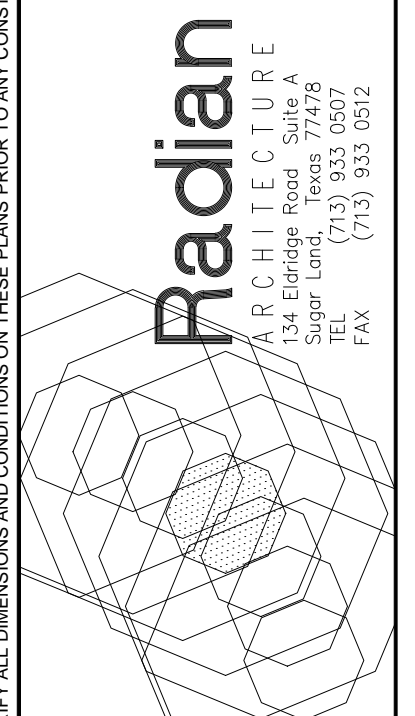

*ML*  
 6/18/19

Project No. 1801.74  
 Date 02/11/19  
 Drawn by JG  
 Checked by NL  
 Sheet No. **A-401**  
 MILLWORK DETAILS