



REF.SHEET A-405 FOR A.D.A. CLEARANCE REQUIRE


SECTION OF RESTROOM	1/2" = 1'-0"	12
---------------------	--------------	----

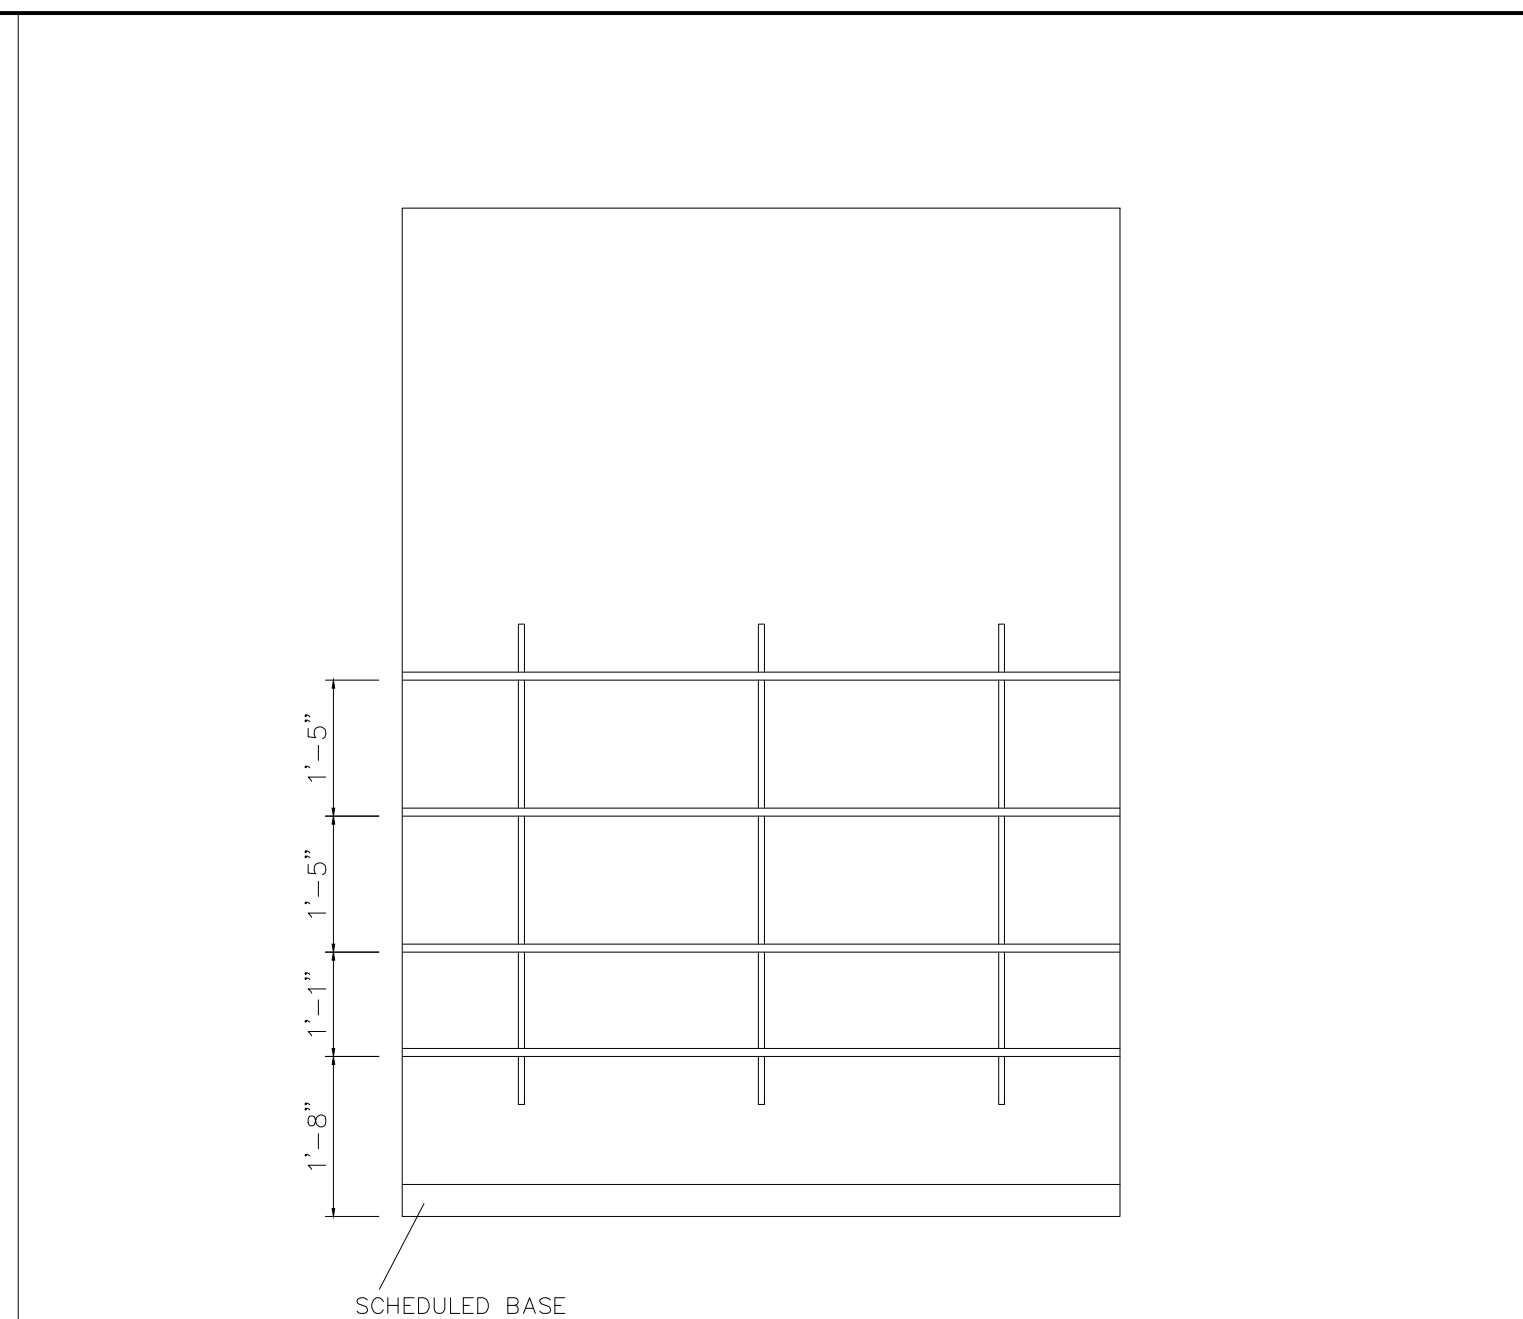


ELEVATION JANITORIAL CLOSET SHELVES	1/2" = 1'-0"	09
-------------------------------------	--------------	----

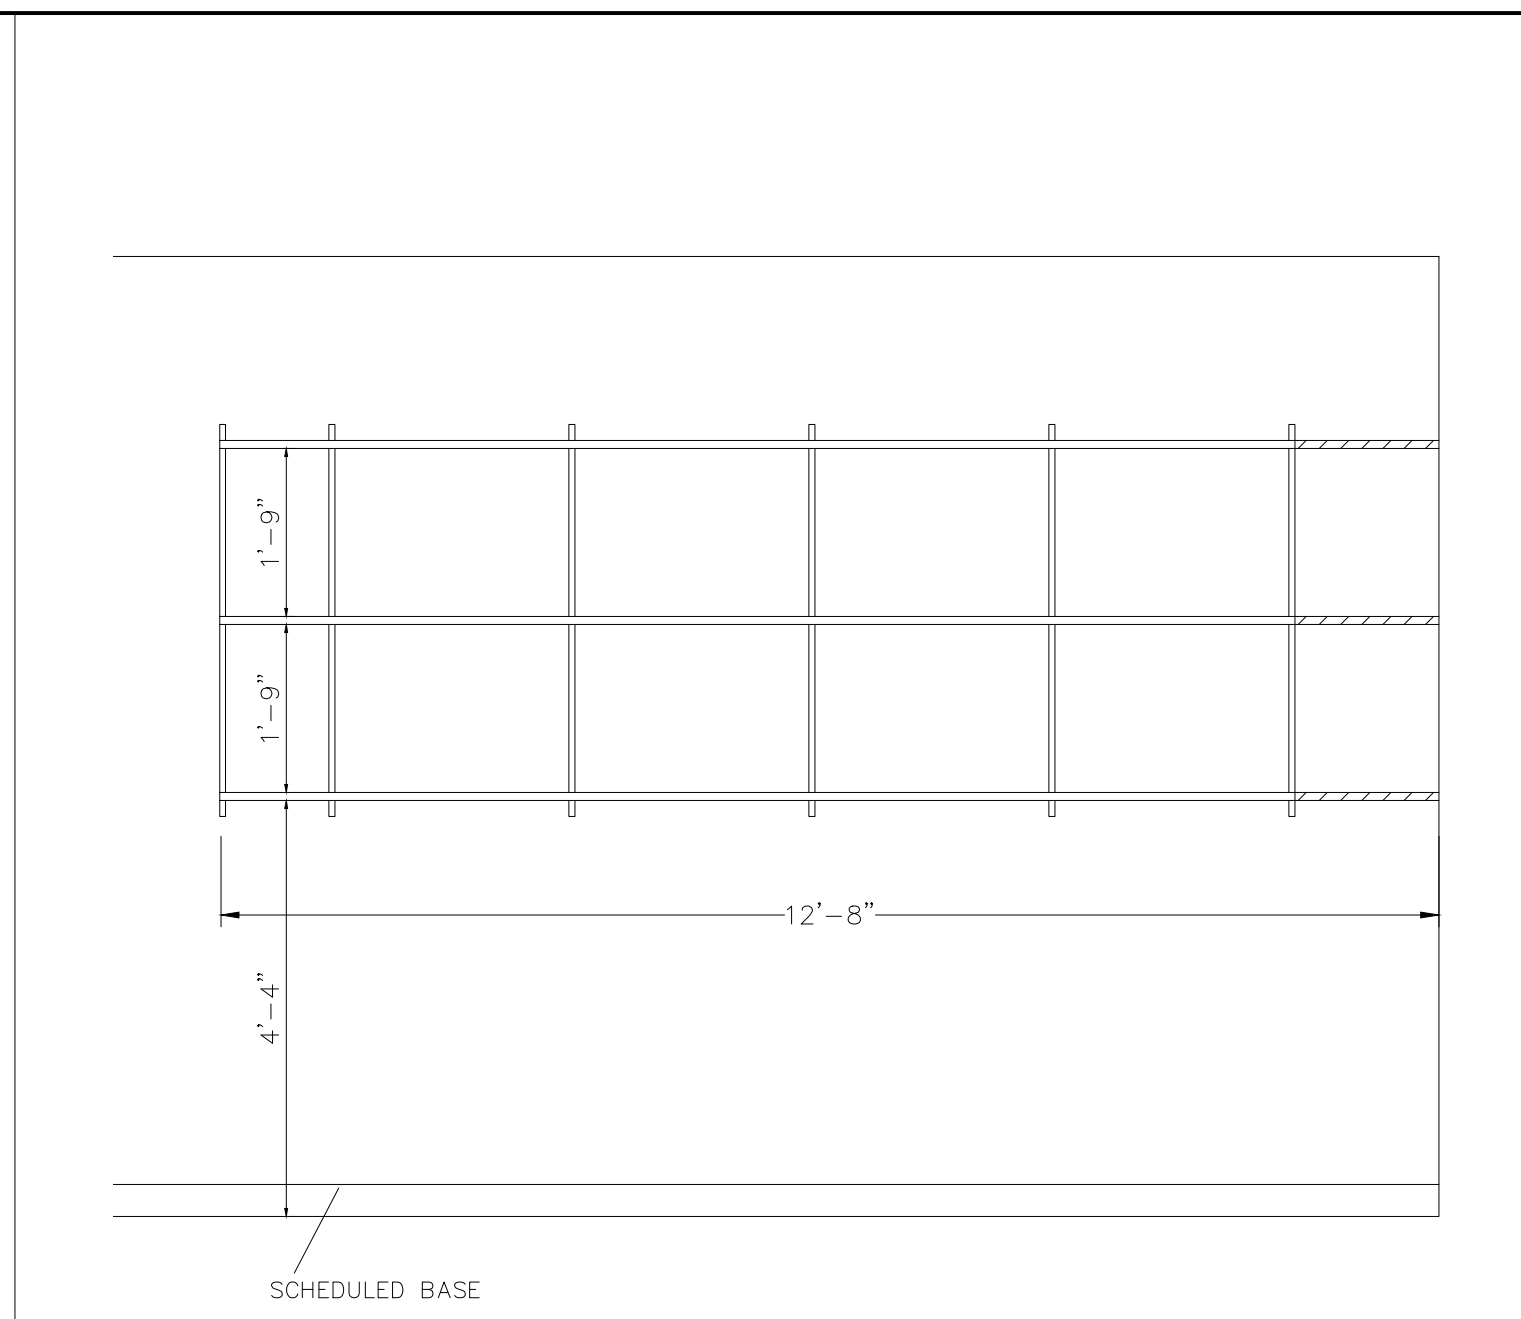


UTILITY ROOM SHELVES ELEVATION	1/2" = 1'-0"	06
--------------------------------	--------------	----

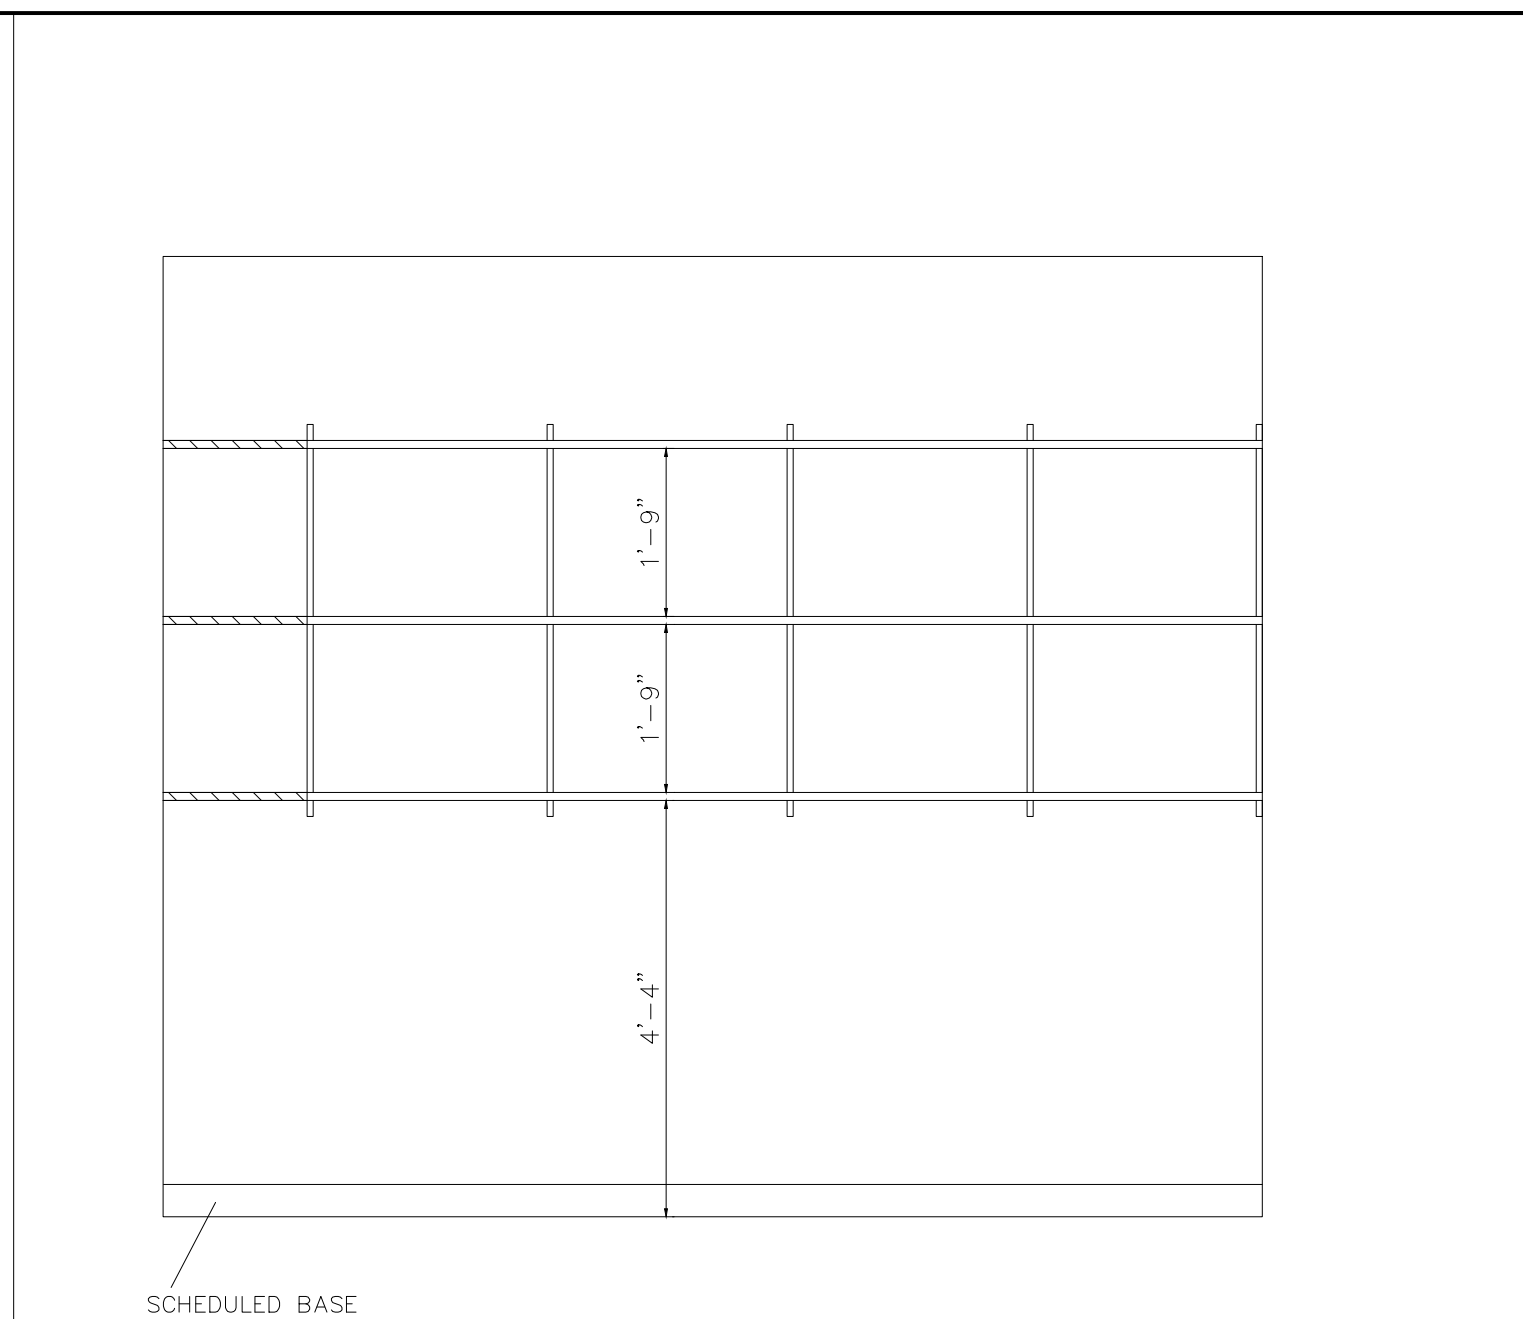

UTILITY ROOM SHELVES ELEVATION	1/2" = 1'-0"	03
--------------------------------	--------------	----

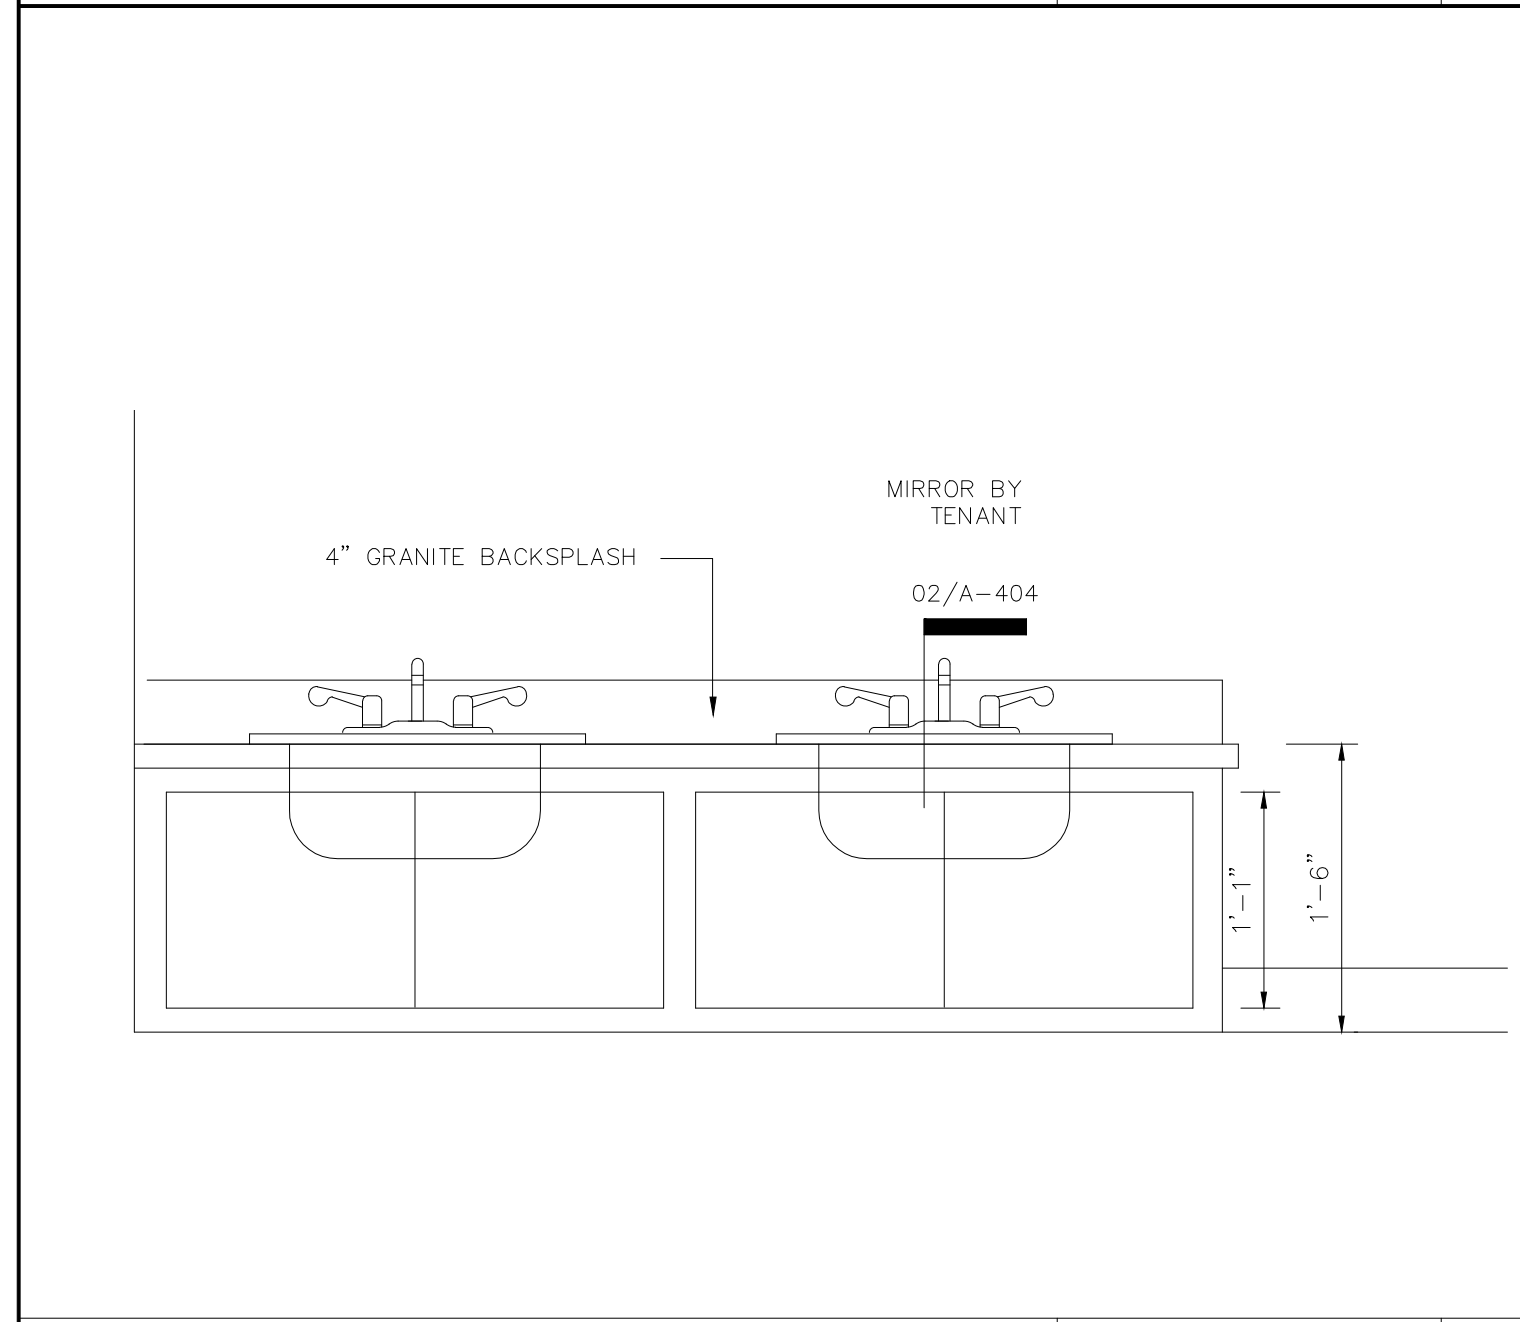


PRIMARY CLASSROOM CABINET	1" = 1'-0"	11
---------------------------	------------	----

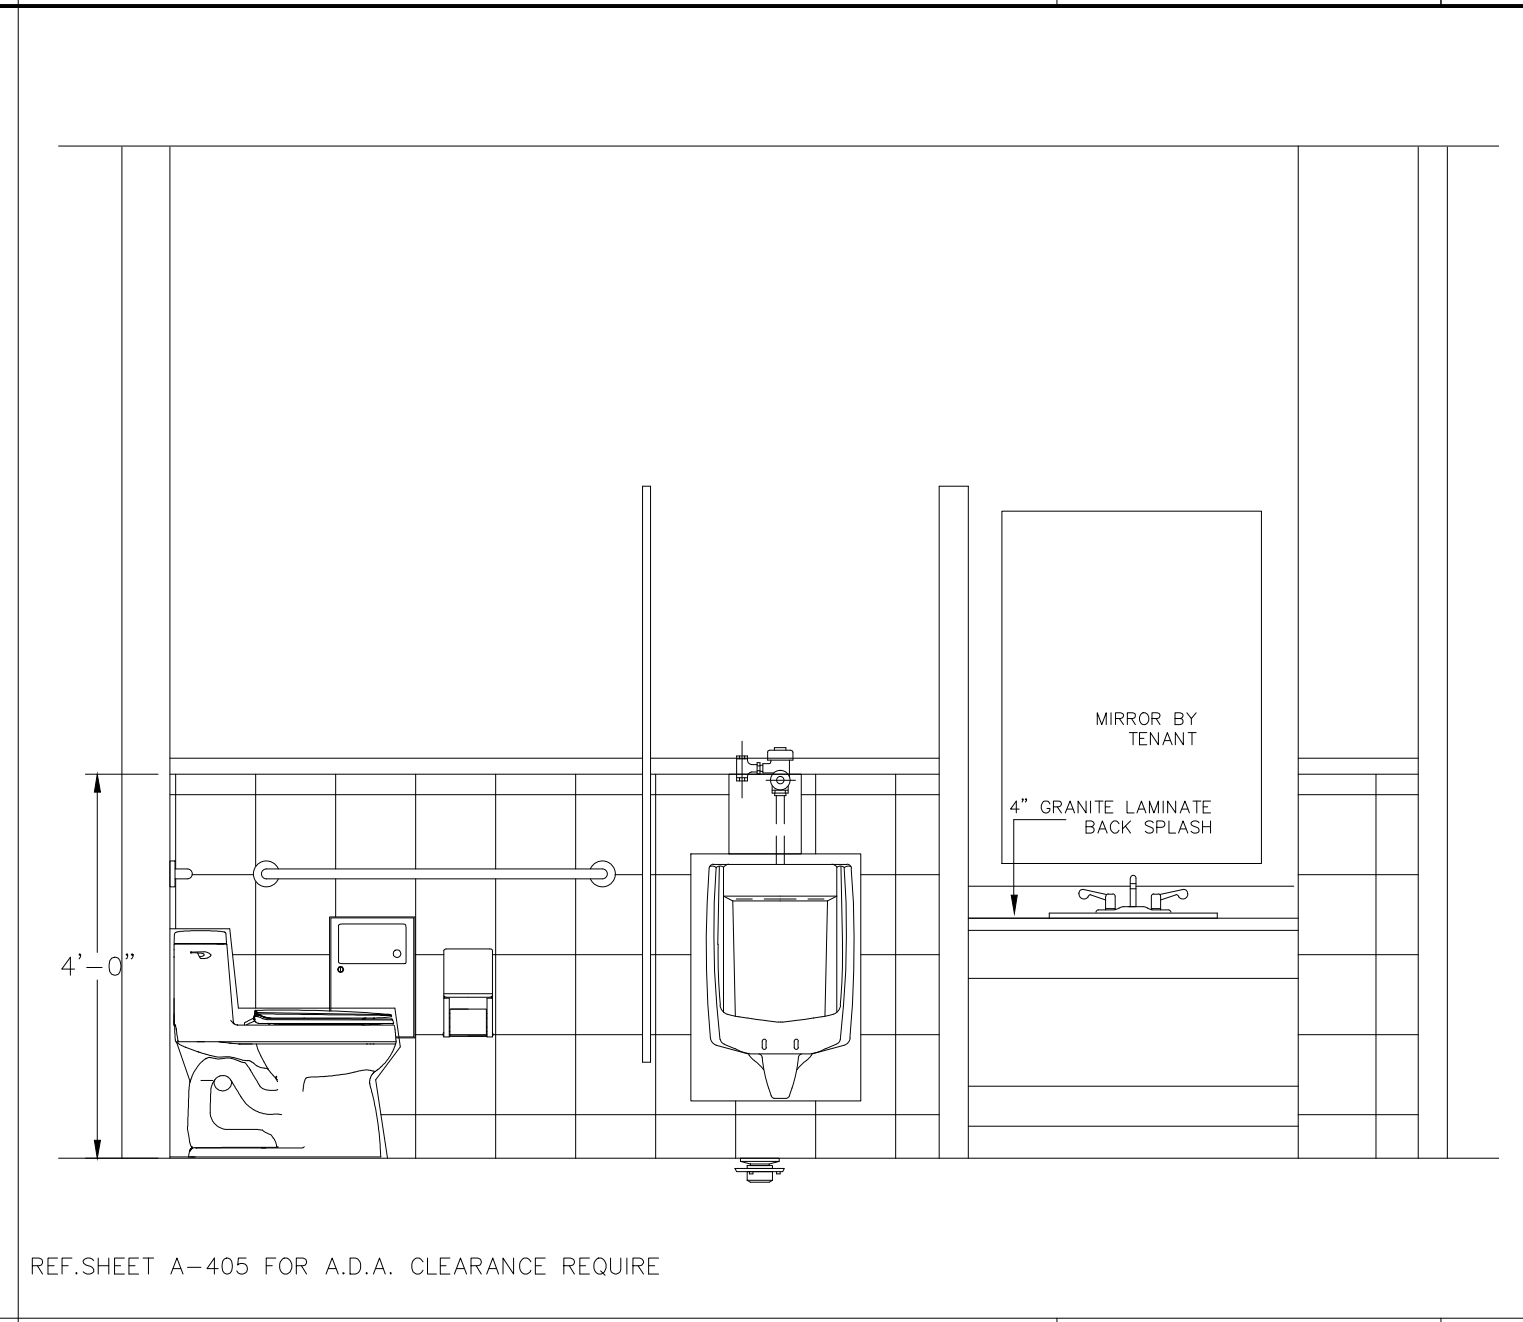


REF.SHEET A-405 FOR A.D.A. CLEARANCE REQUIRE


SECTION OF RESTROOM	1/2" = 1'-0"	08
---------------------	--------------	----

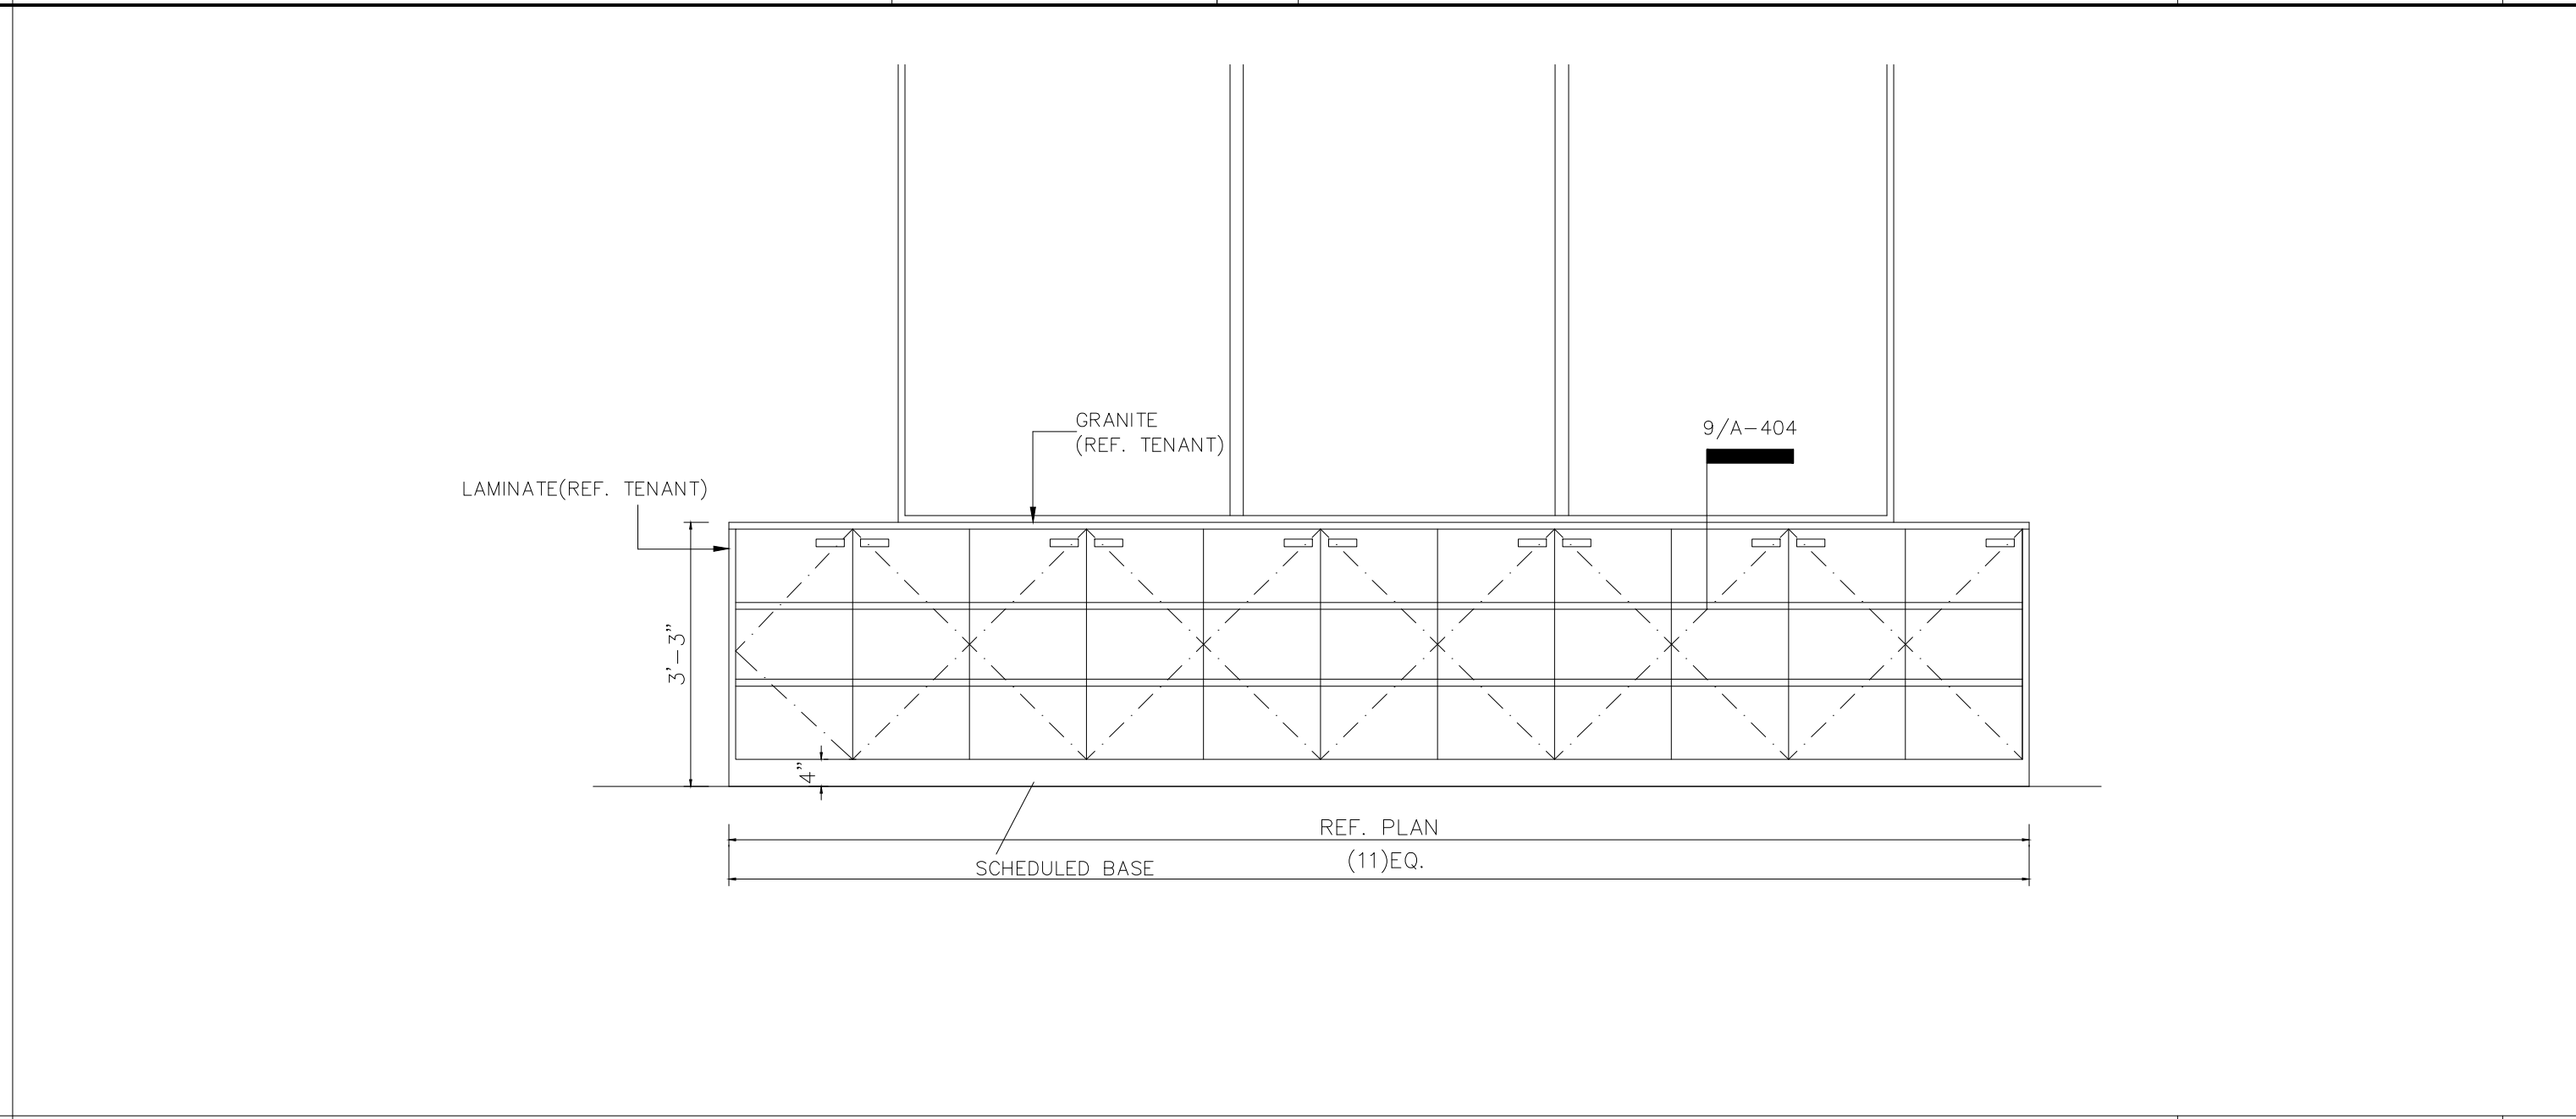


MULTIPURPOSE ROOM CABINETS ELEVATION	1/2" = 1'-0"	02
--------------------------------------	--------------	----

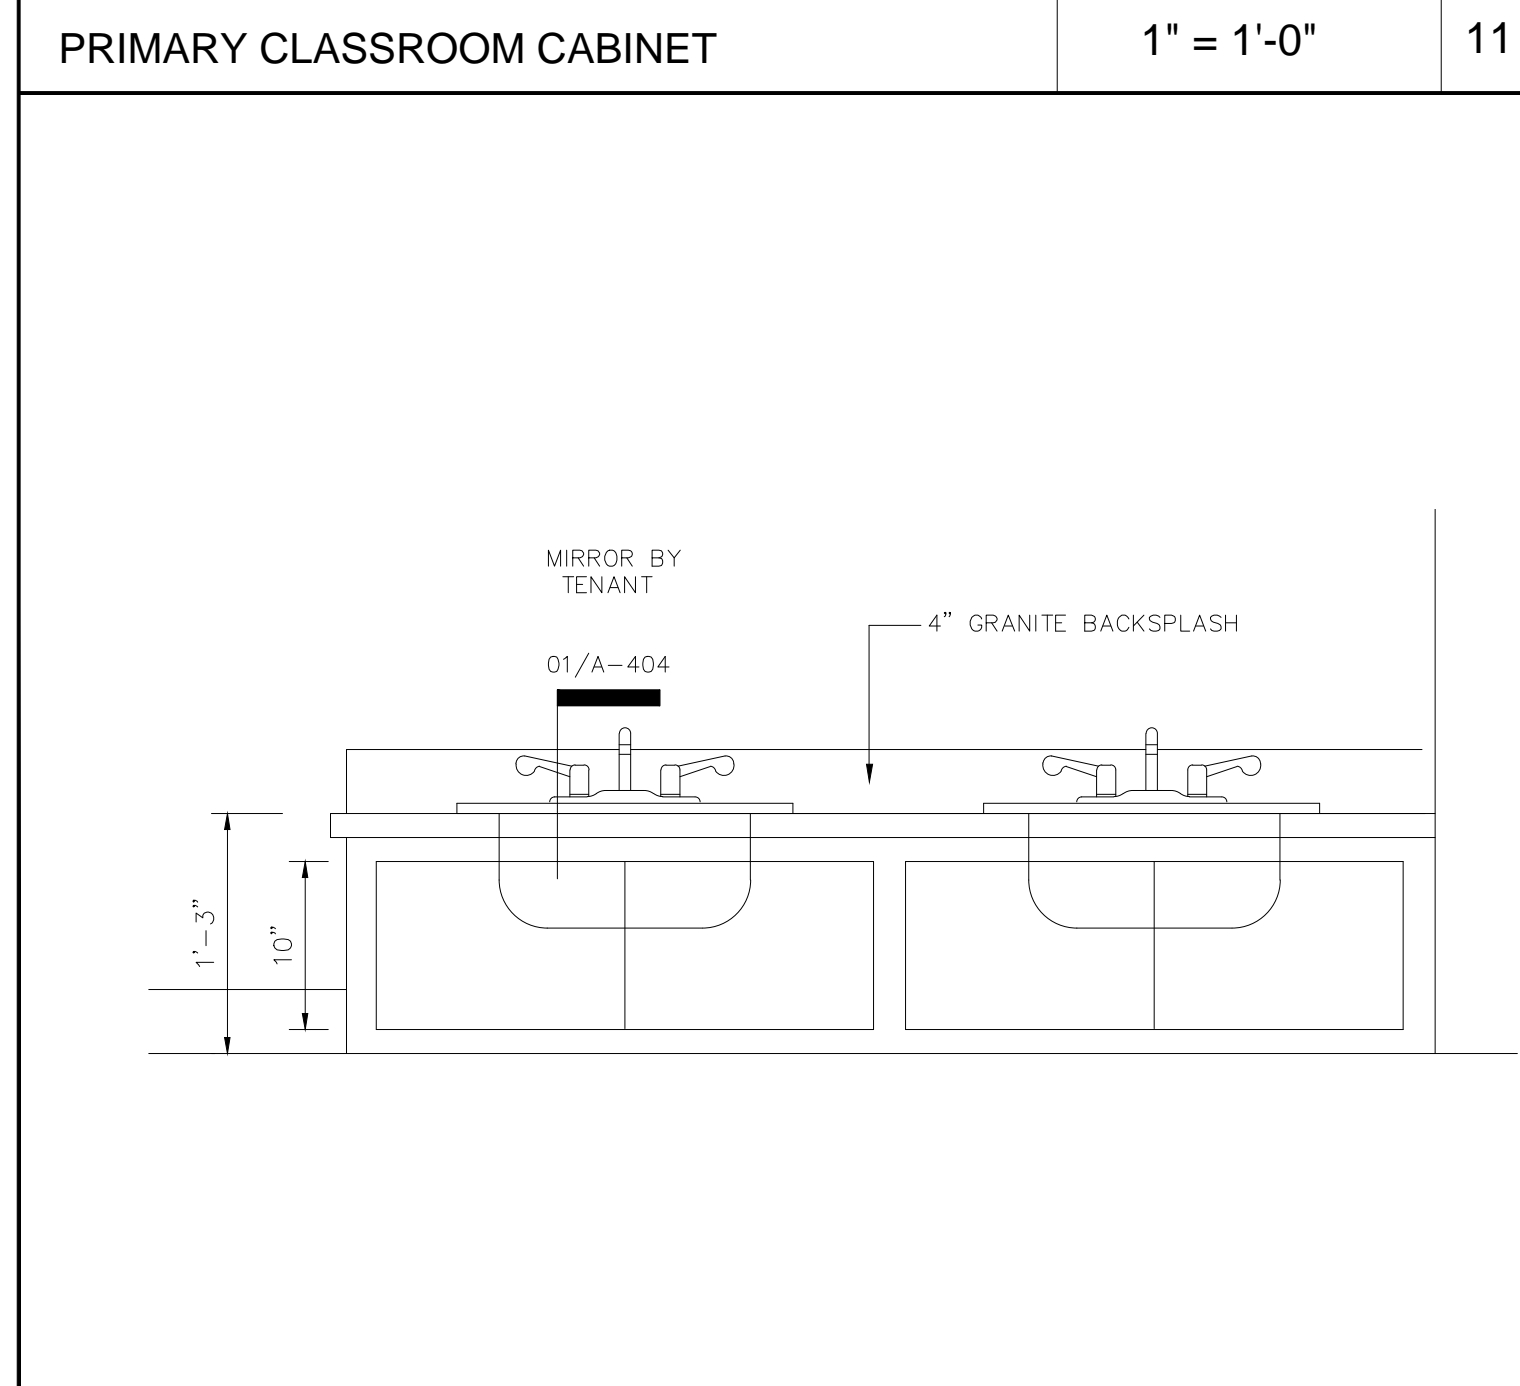

TODDLER CABINET	1" = 1'-0"	10
-----------------	------------	----

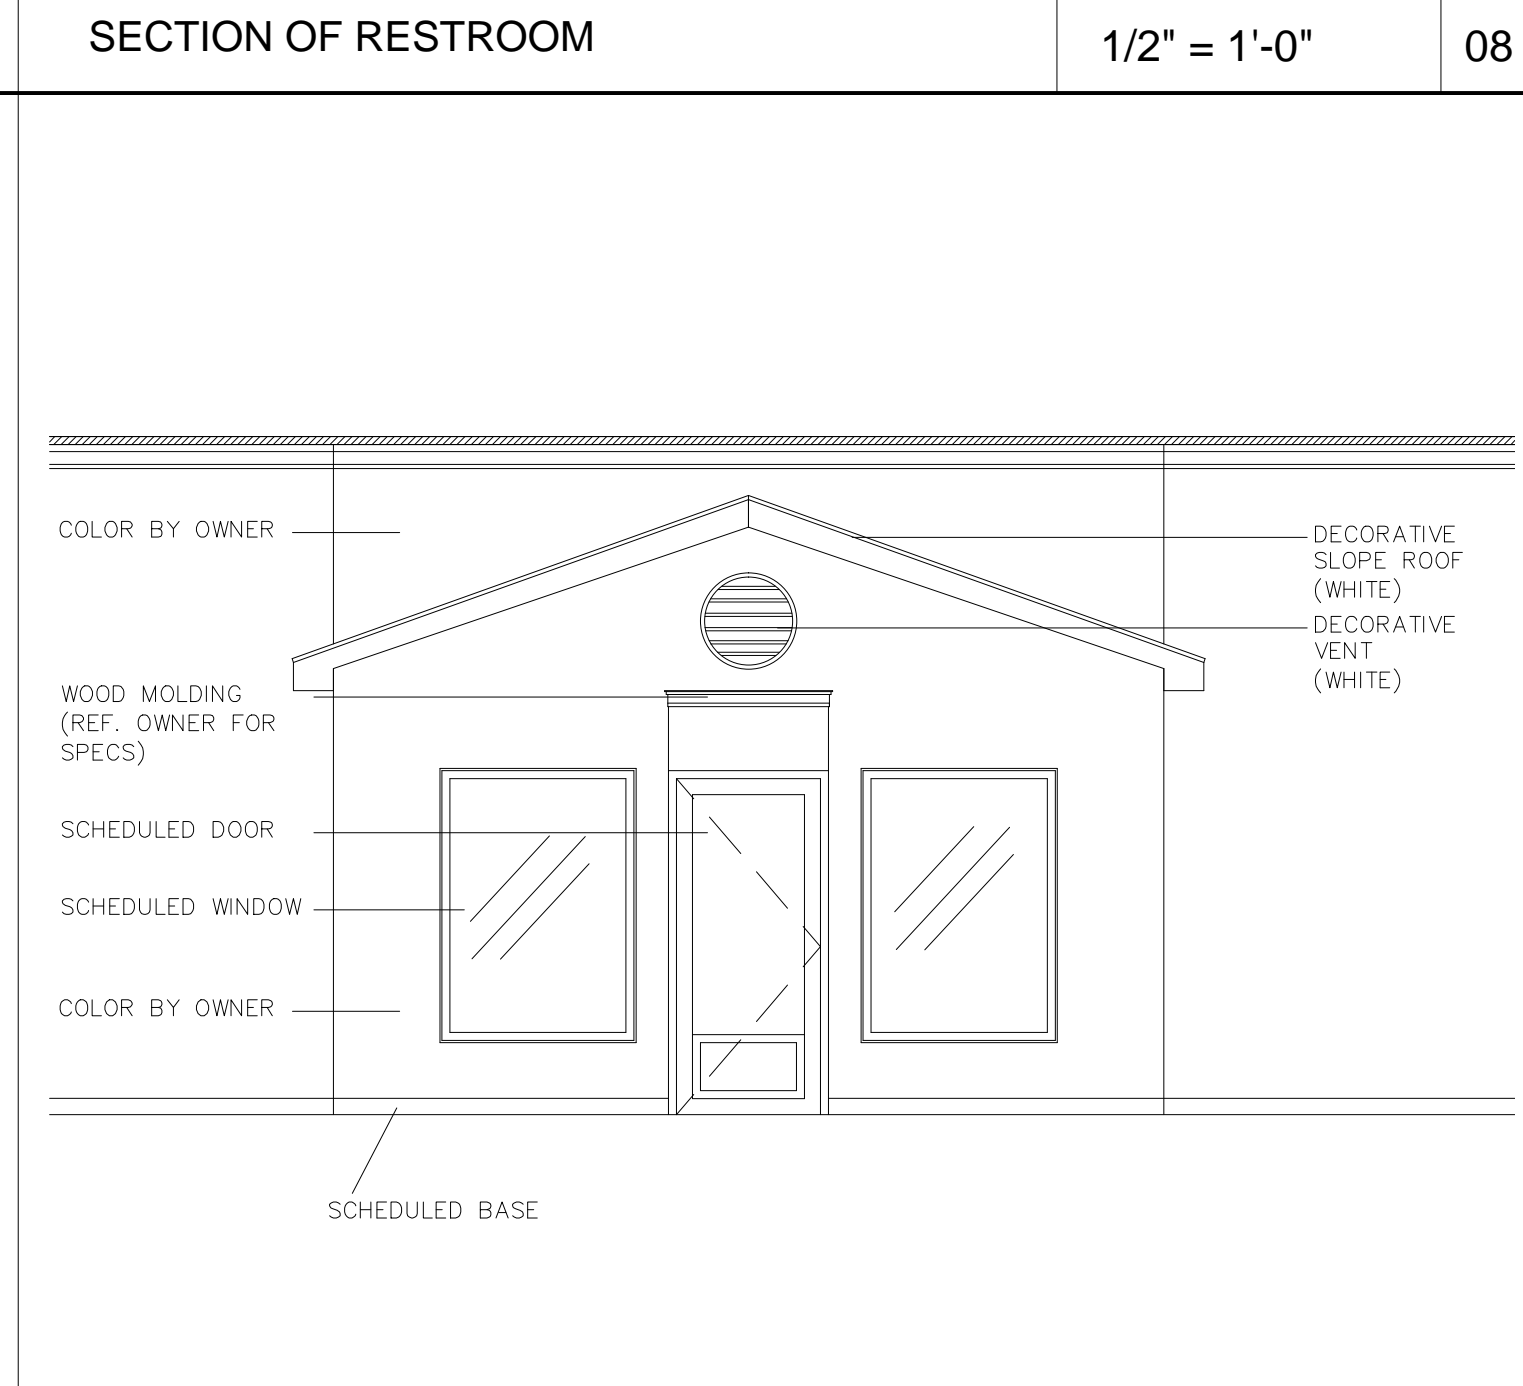

CLASSROOM ENTRANCE ELEVATION	1/4" = 1'-0"	07
------------------------------	--------------	----

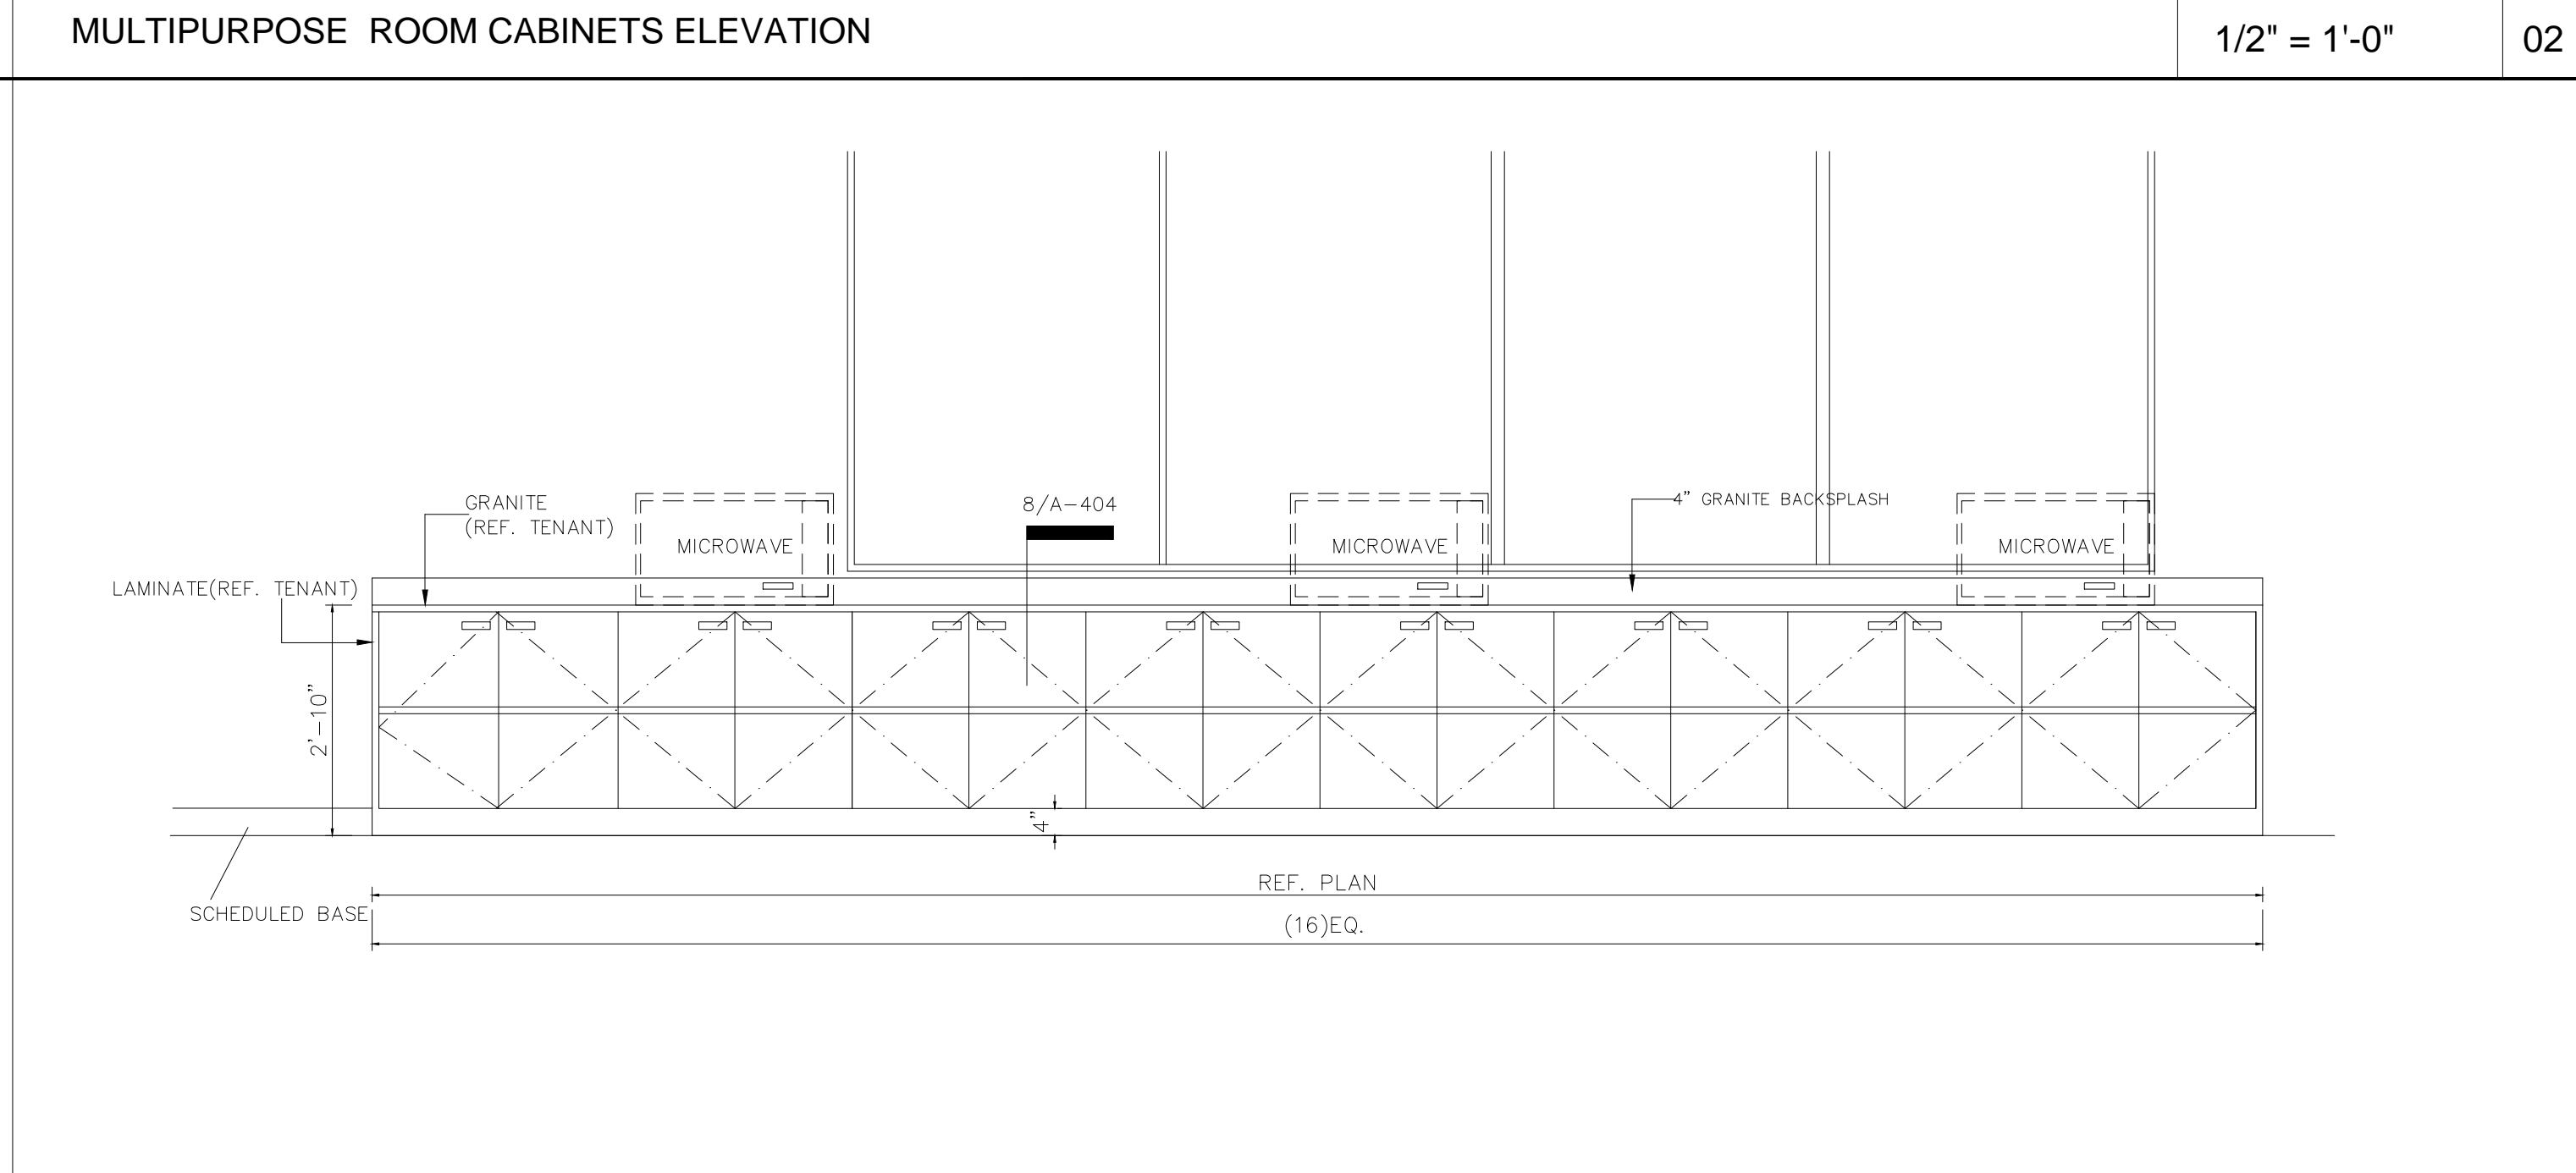


DINING AREA CABINET ELEVATION	1/2" = 1'-0"	01
-------------------------------	--------------	----

THESE DRAWINGS ARE THE PROPERTY OF RADIAN ARCHITECTURE AND MAY NOT BE COPIED OR REPRODUCED IN ANY MANNER WITHOUT THE WRITTEN PERMISSION OF RADIAN ARCHITECTURE. 134 ELDRIDGE RD., SUITE 400, RICHMOND, TX 77406. PHONE: (713) 933-0917. FAX: (713) 933-0912.


THE MONTESSORIUM AT BELLA TERRA
 23421 FM 1093 RD.
 RICHMOND, TX 77406

NO.	DESCRIPTION	DATE
1	FINAL SCHEME	02.01.19
2	REV.FINAL SCHEME	02.07.19
3	CD REVIEW	04.15.19
4	CD ISSUE	06.18.19

Radian
 ARCHITECTURE
 134 Eldridge Road, Suite A
 Sage Land, Texas 77476
 (713) 933-0917

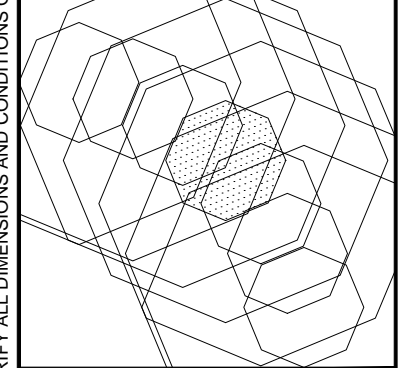

M. W.
 6/18/19

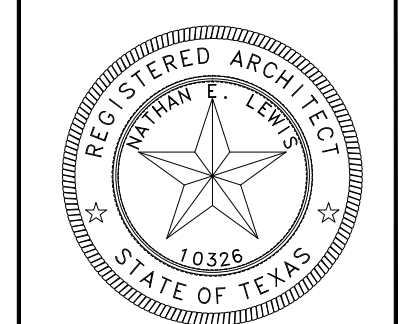

Project No. 1801.74
 Date 02/11/19
 Drawn by JG
 Checked by NL

Sheet No.
A-403
 MILLWORK DETAILS