


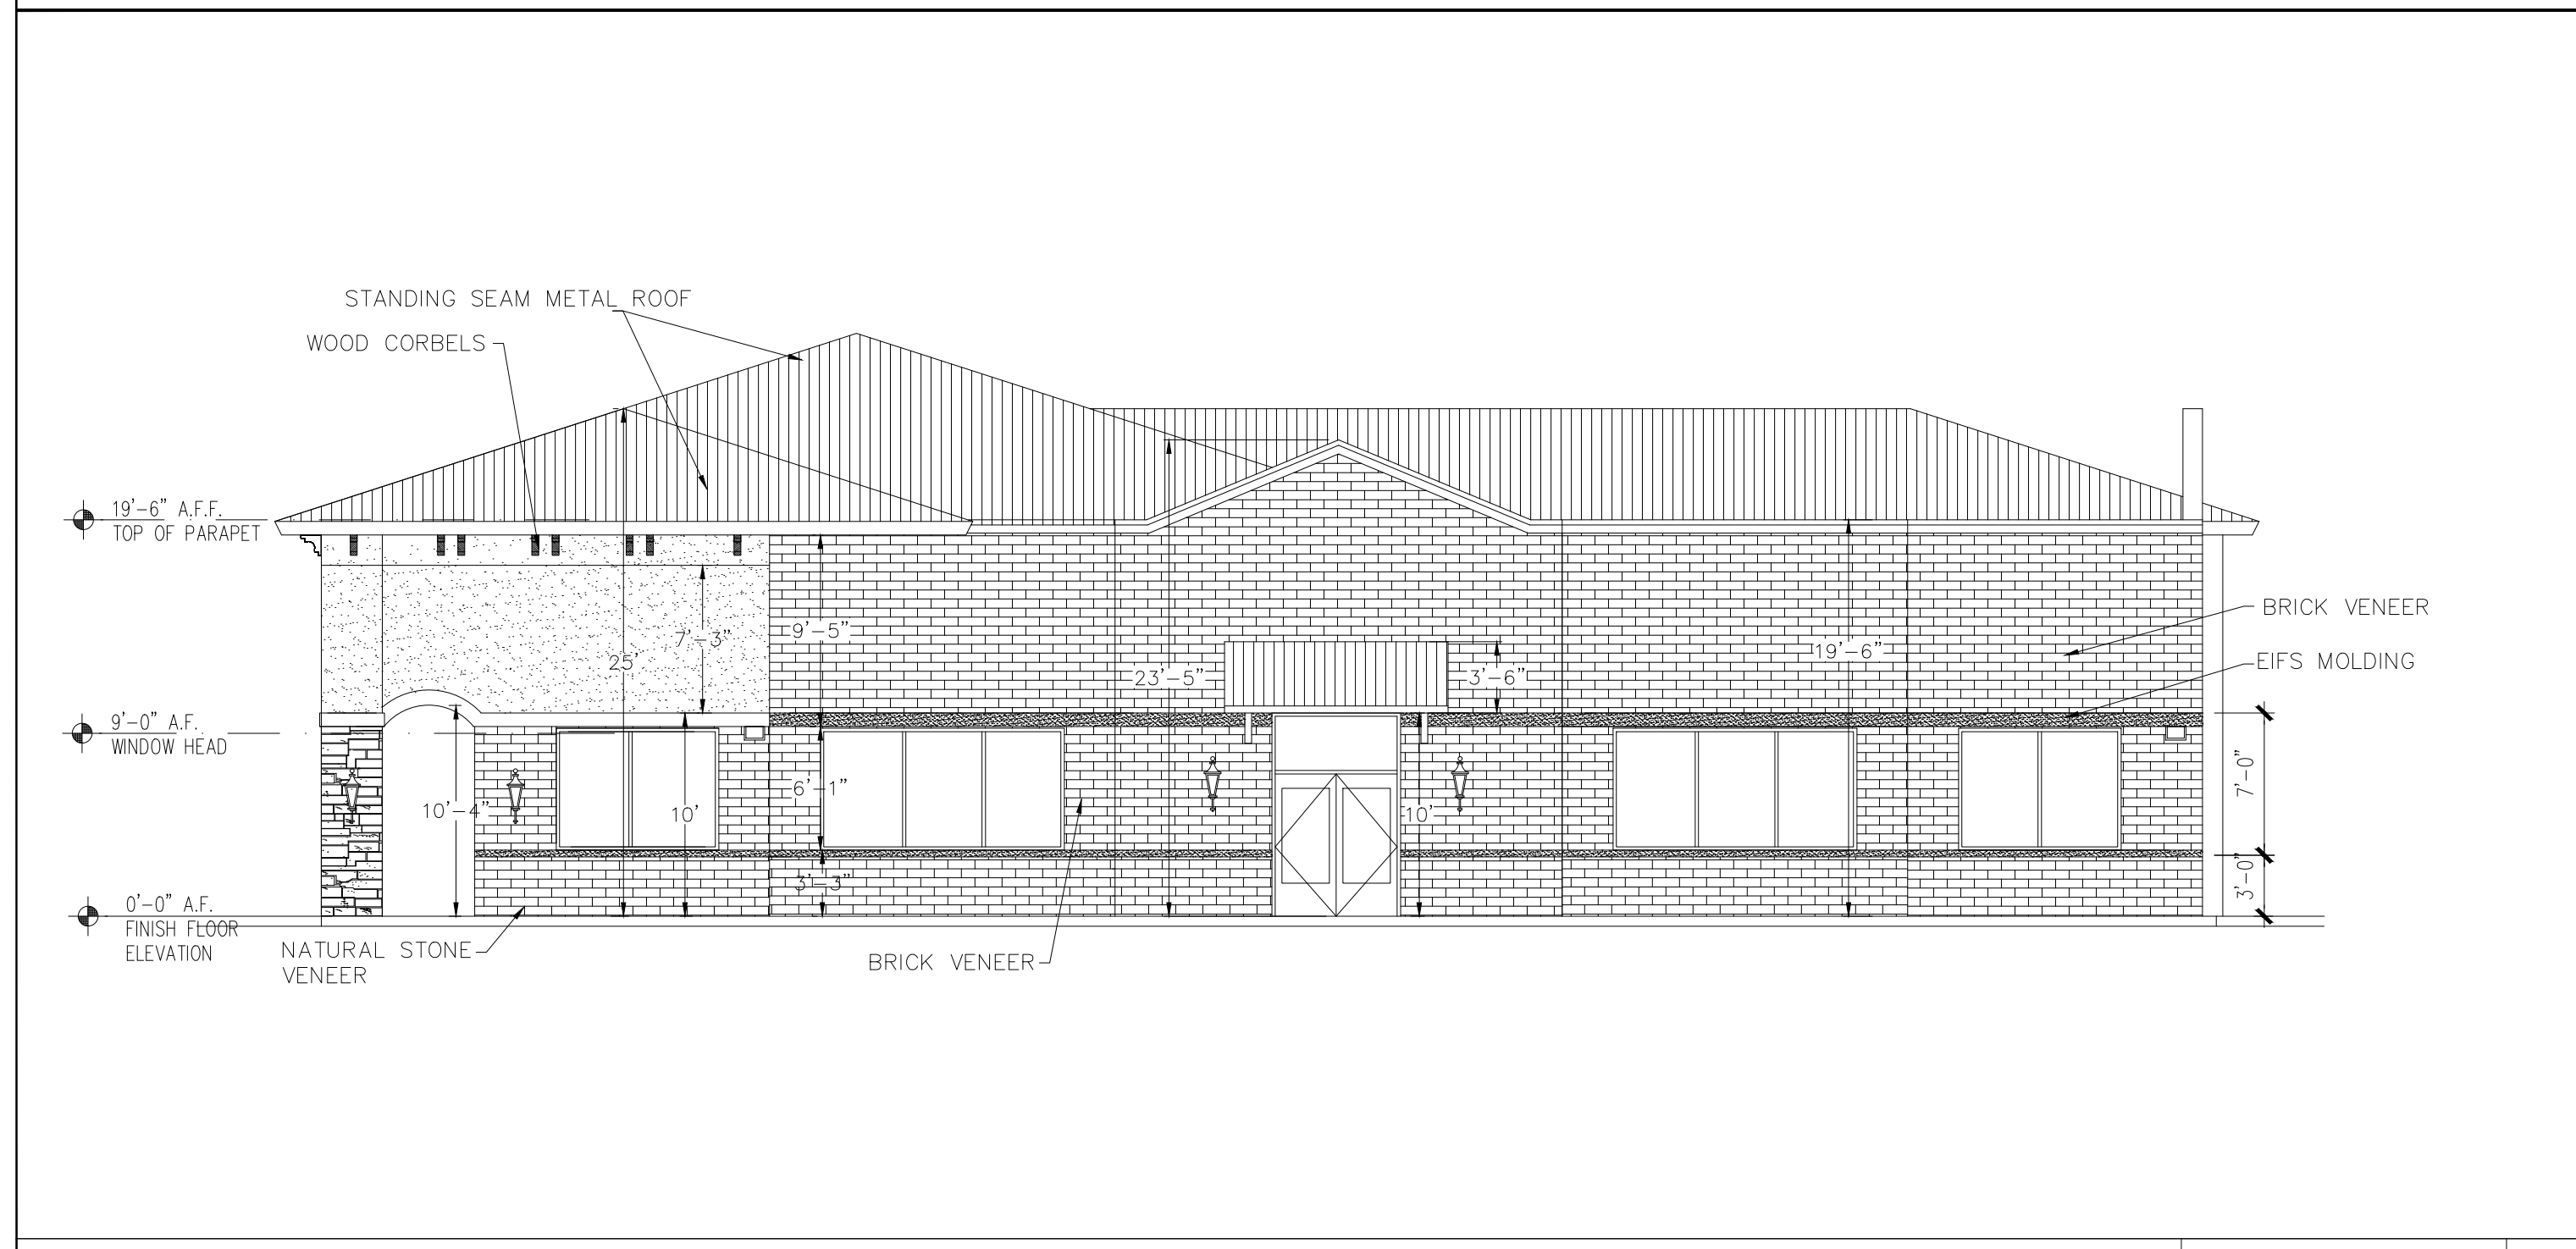

EAST BUILDING ELEVATION

1/8" = 1'-0"


01



SOUTH BUILDING ELEVATION

1/8" = 1'-0"


04

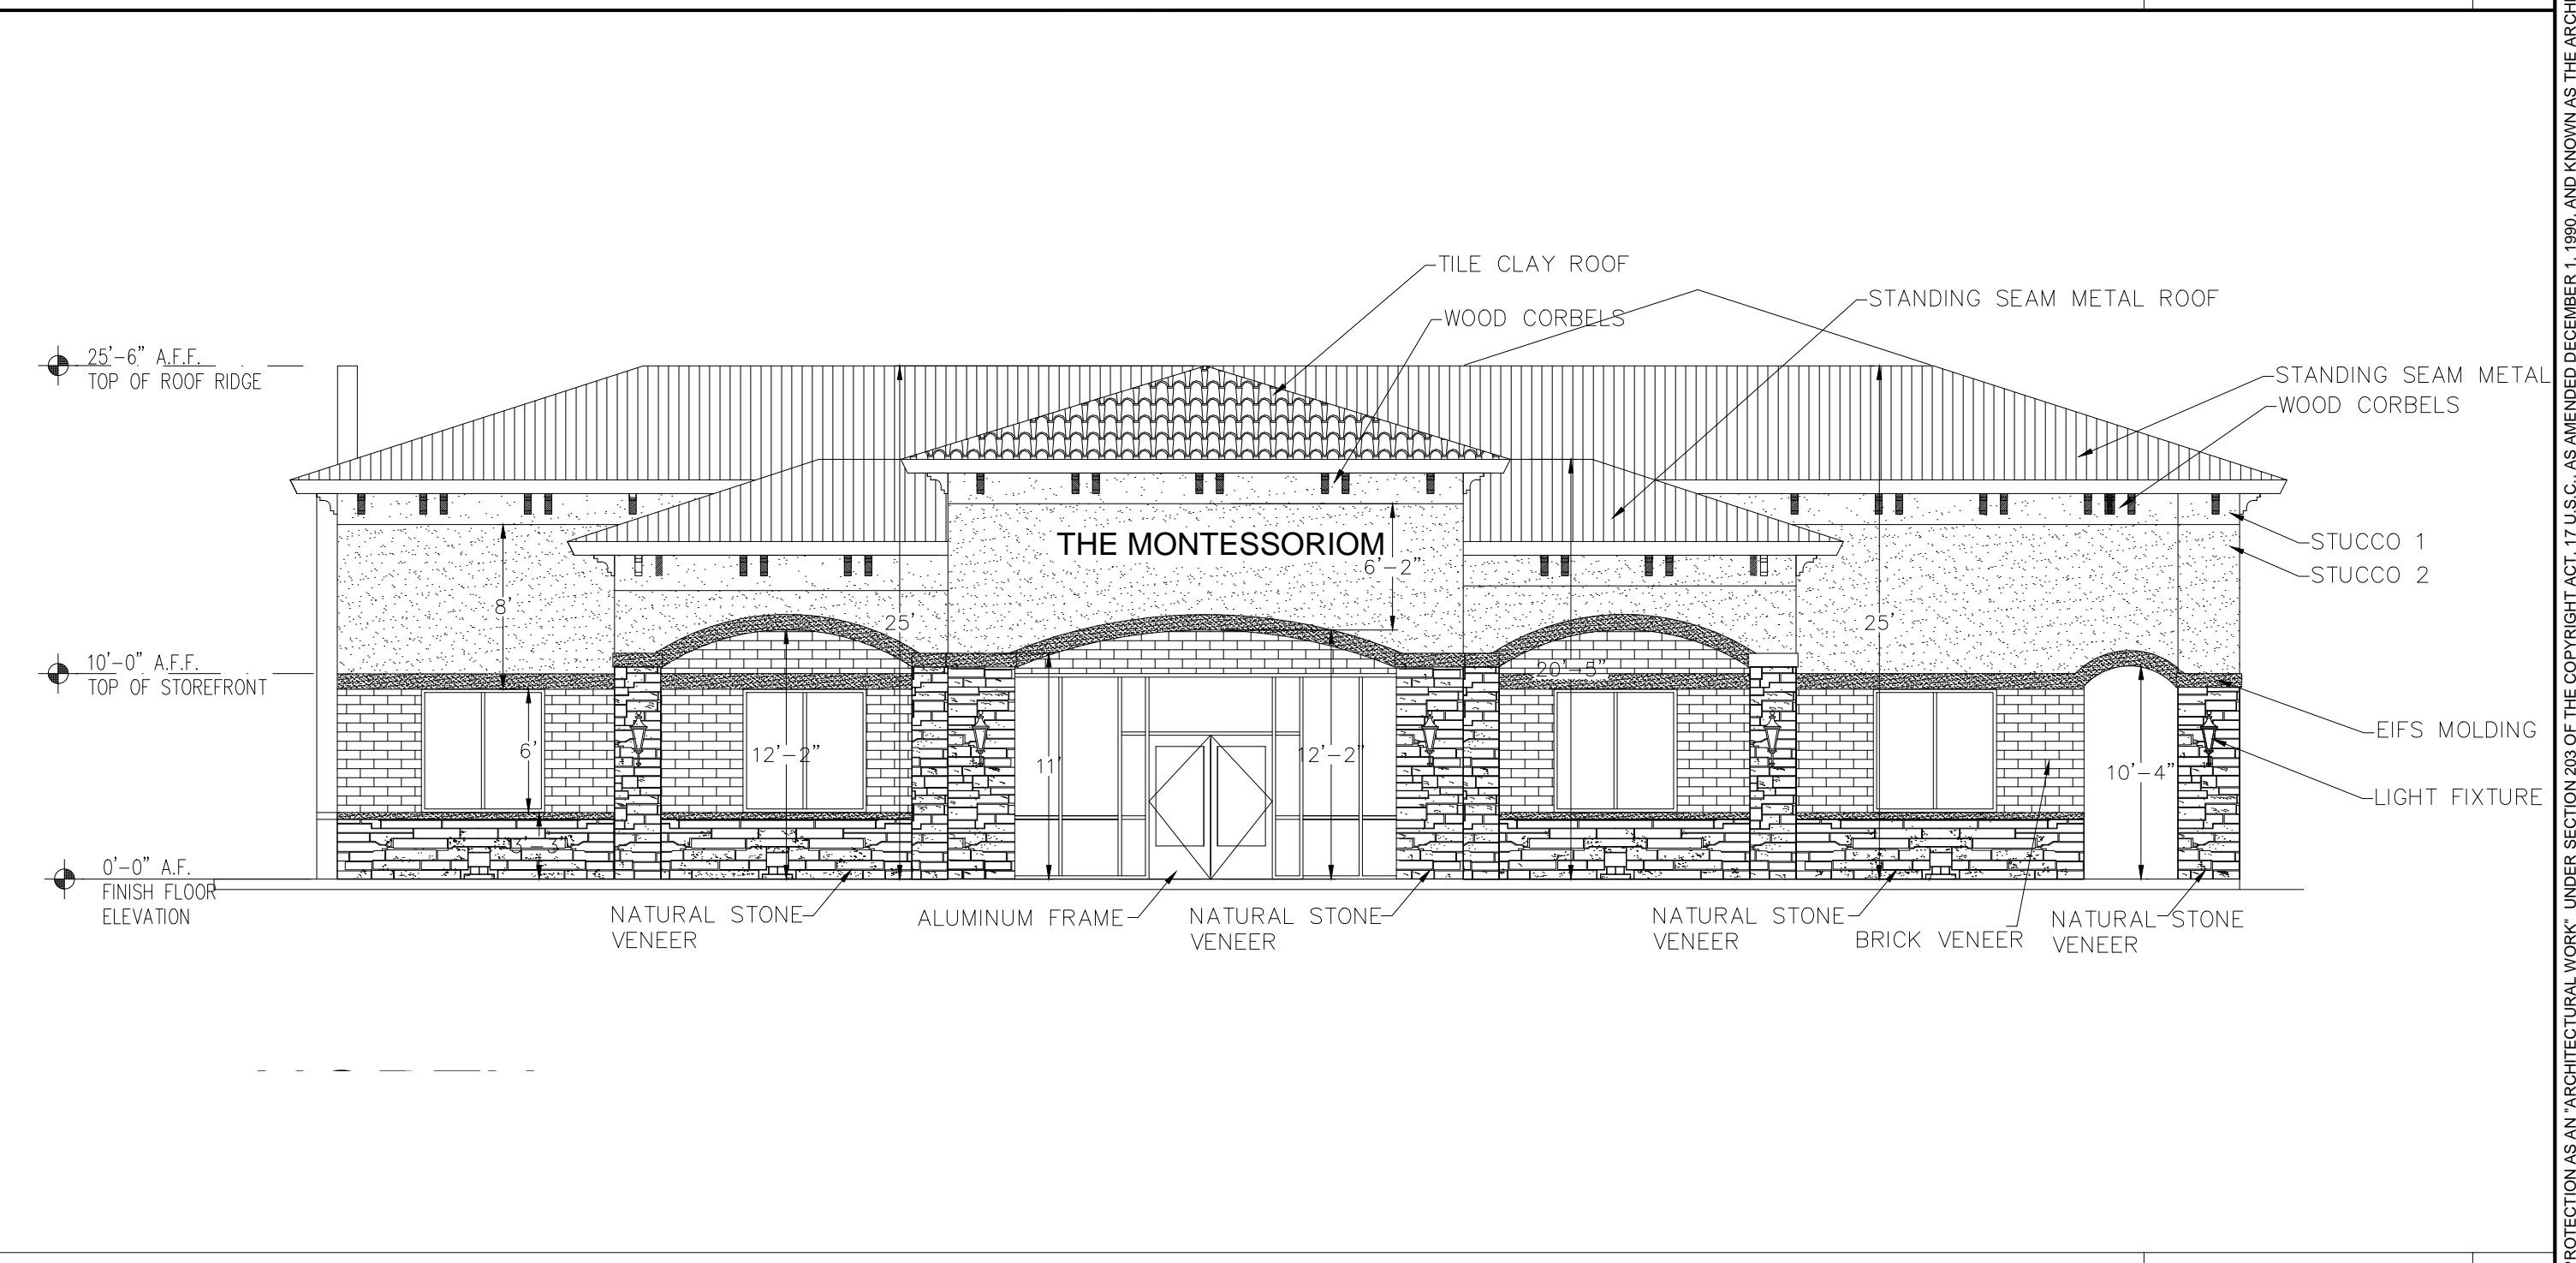

NORTH BUILDING ELEVATION

1/8" = 1'-0"

02

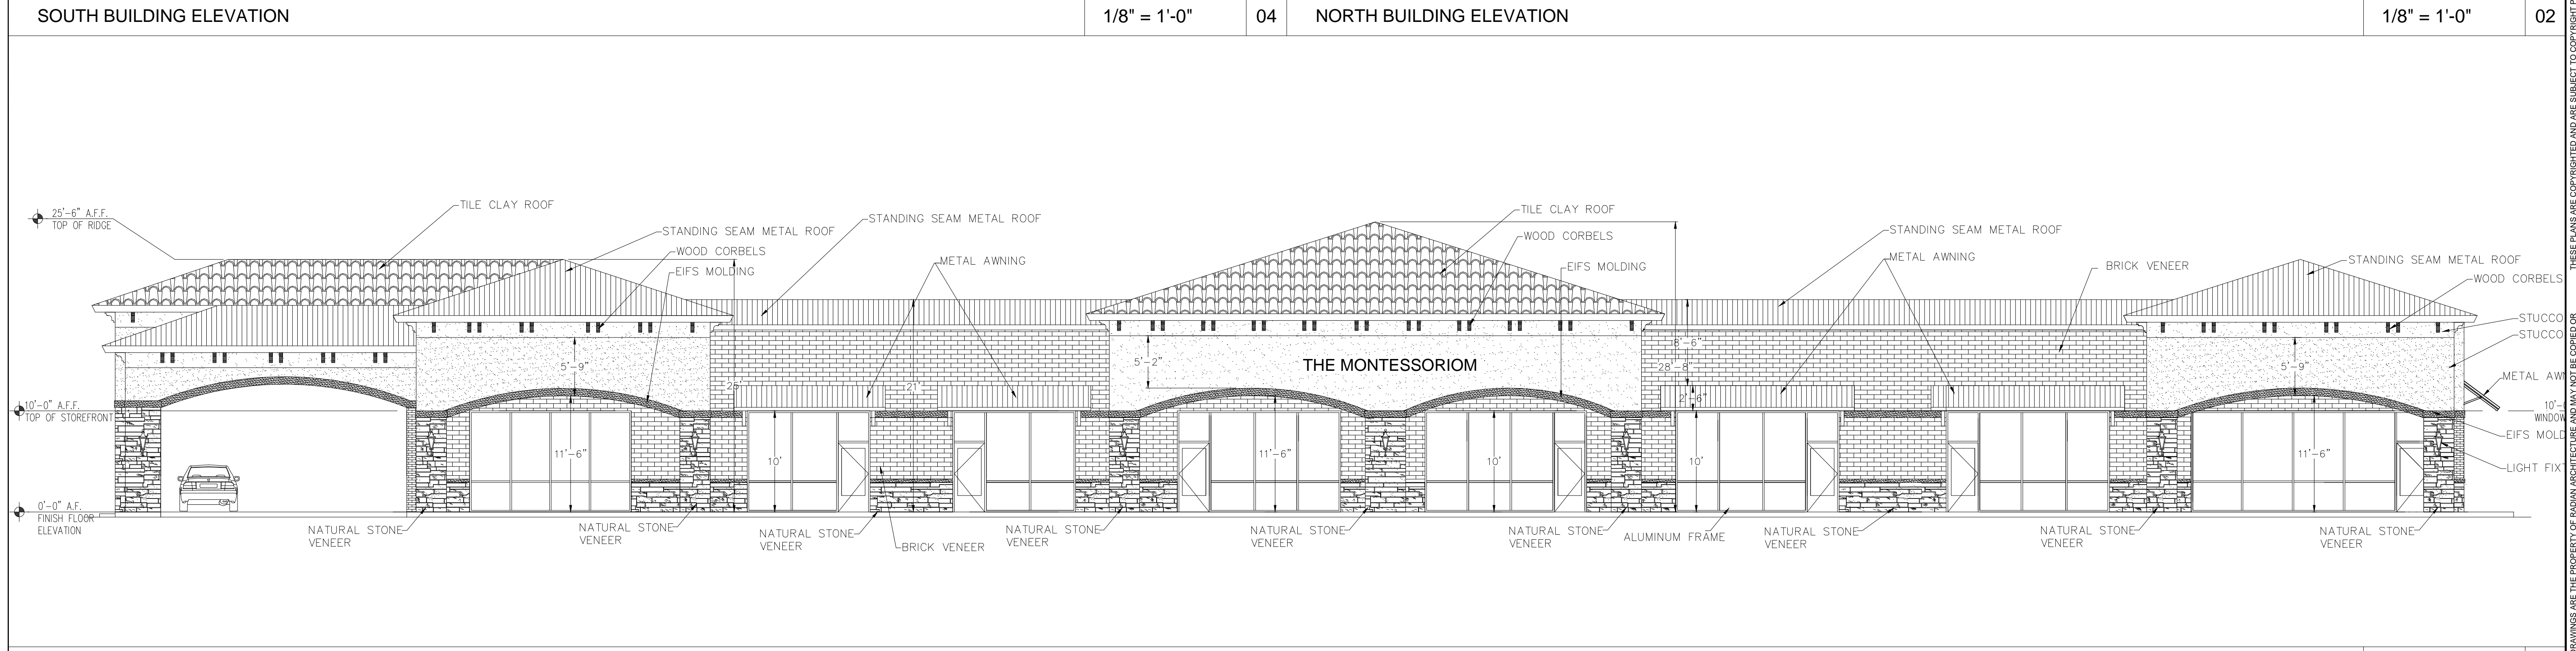

WEST BUILDING ELEVATION

1/8" = 1'-0"


01

THESE PLANS ARE COPYRIGHTED AND ARE SUBJECT TO COPYRIGHT PROTECTION AS AN ARCHITECTURAL WORK UNDER SECTION 202 OF THE COPYRIGHT ACT, 17 U.S.C. AS AMENDED DECEMBER 1, 1990, AND KNOWN AS THE ARCHITECTURAL COPYRIGHT PROTECTION ACT OF 1990. THE PROTECTION INCLUDES, BUT IS NOT LIMITED TO, THE OVERALL FORM AS WELL AS THE ARRANGEMENT, DESIGN, AND ORNAMENTATION OF THE WORK. ANY REPRODUCTION OR TRANSMISSION OF THIS WORK OR THE FORMS REPRESENTED HEREIN WITHOUT THE WRITTEN PERMISSION OF RADIANT ARCHITECTURE, INC. IS PROHIBITED. THE ARCHITECT ASSUMES NO LIABILITY FOR CONSTRUCTION OF SUCH CONSTRUCTION OR BUILDINGS BEING SEIZED AND/OR RAZED. THE BUILDING CONTRACTOR SHALL BE RESPONSIBLE FOR OBTAINING ALL NECESSARY PERMITS AND APPROVALS FROM ALL APPLICABLE AGENCIES AND AUTHORITIES.

THE MONTESSORIUM AT BELLA TERRA
 23421 FM 1093 RD.
 RICHMOND, TX 77406

NO.	DESCRIPTION	DATE
1	FINAL SCHEME	02.01.19
2	REV FINAL SCHEME	02.07.19
3	CD REVIEW	04.15.19
4	CD ISSUE	06.18.19

Radian
 RADIANT ARCHITECTURE
 134 Edridge Road, Suite A
 Sugar Land, Texas 77479
 (713) 933-0032

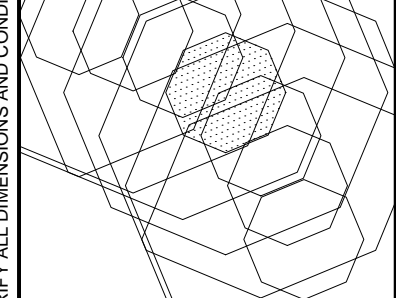

Project No. 1801.74
 Date 02/11/19
 Drawn by JG
 Checked by NL

Sheet No.
A-201
 BLDG. ELEVATIONS