


BUILDING SECTION A

1/8" = 1'-0"


03

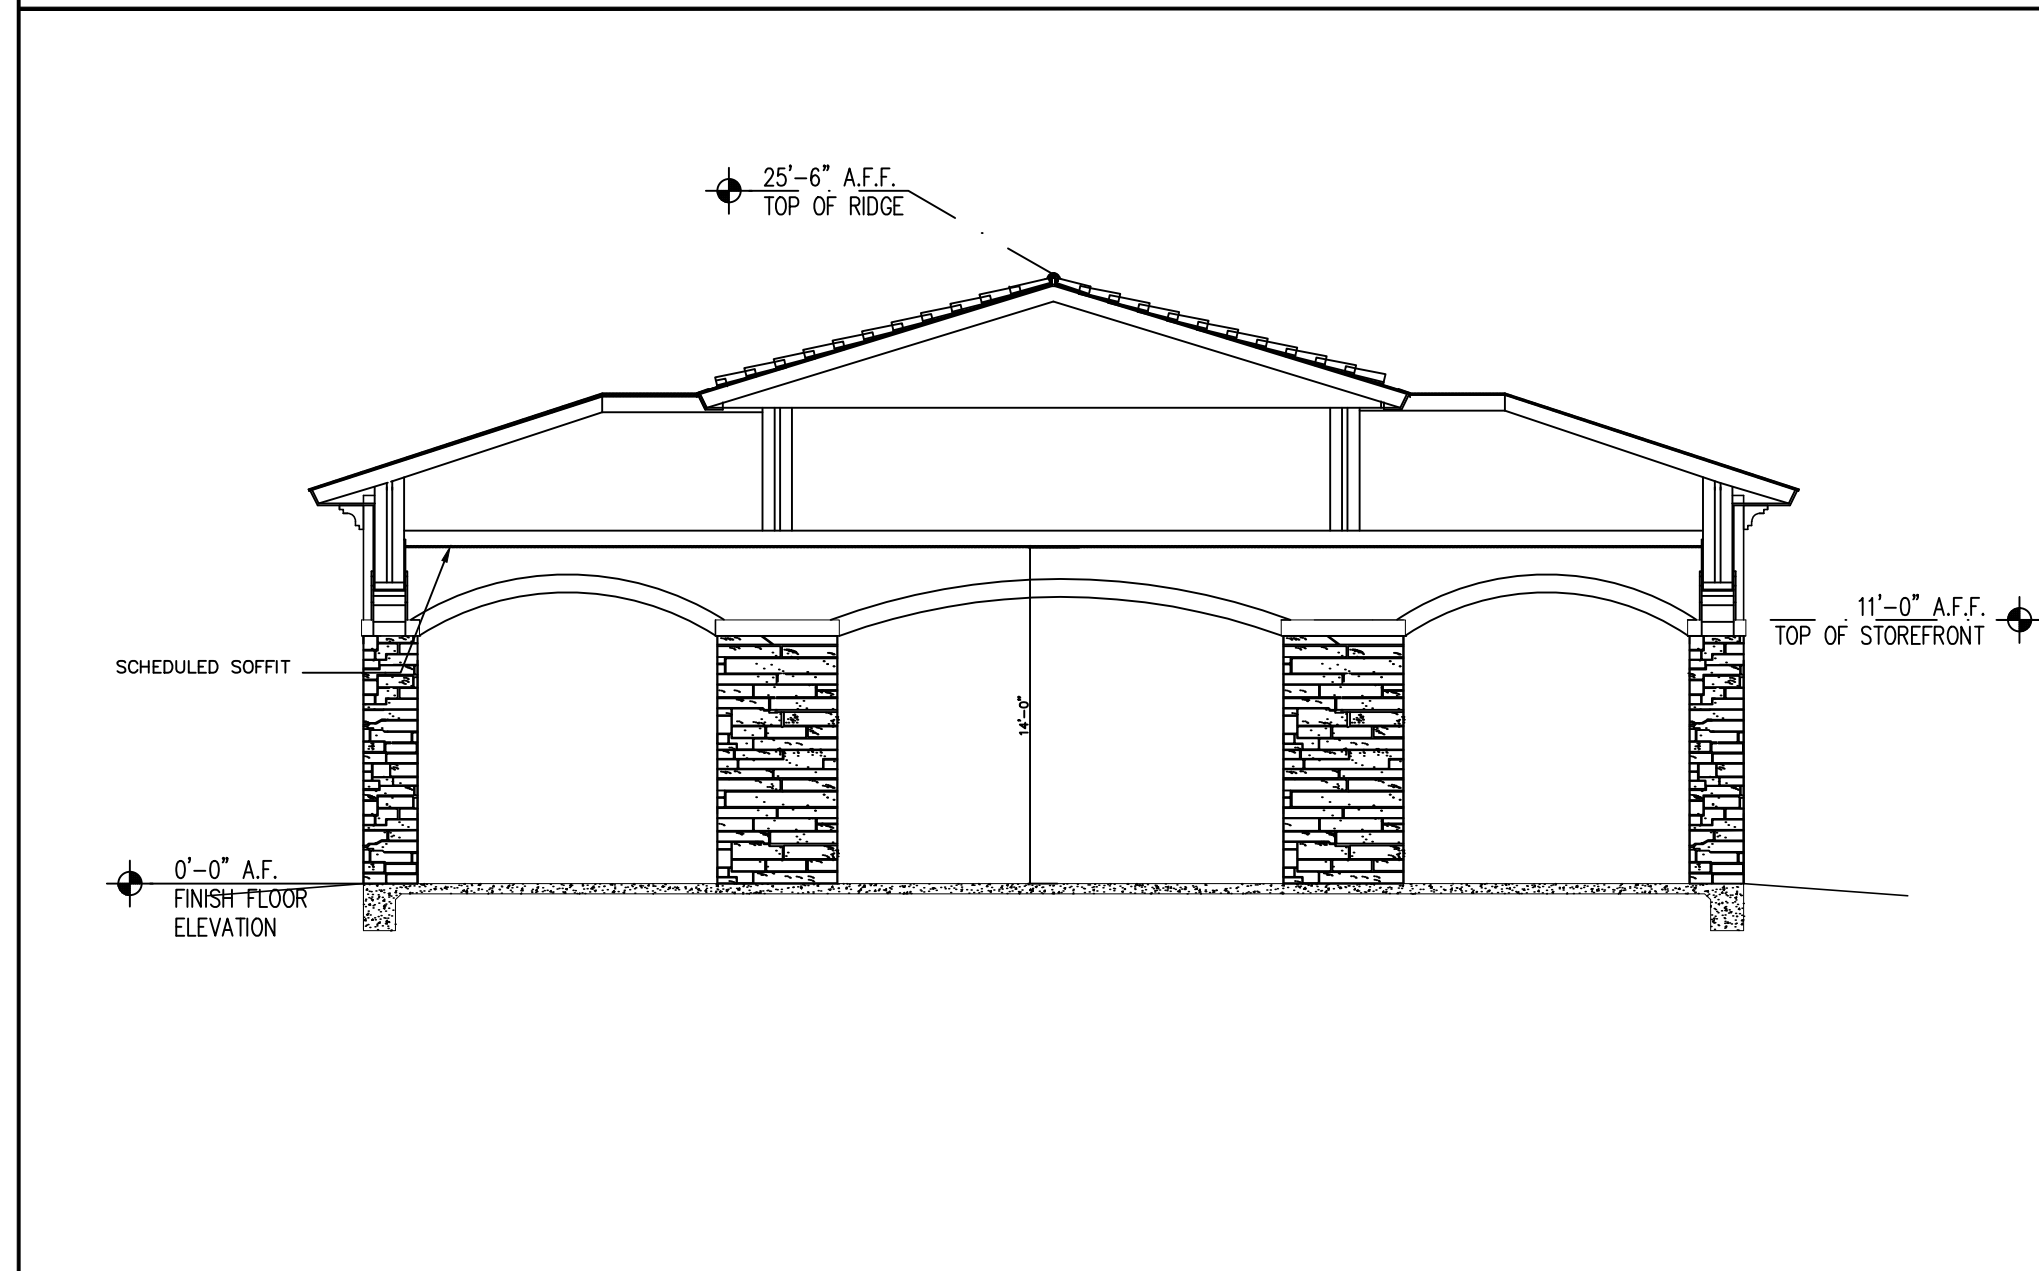

BUILDING SECTION C

1/8" = 1'-0"


05

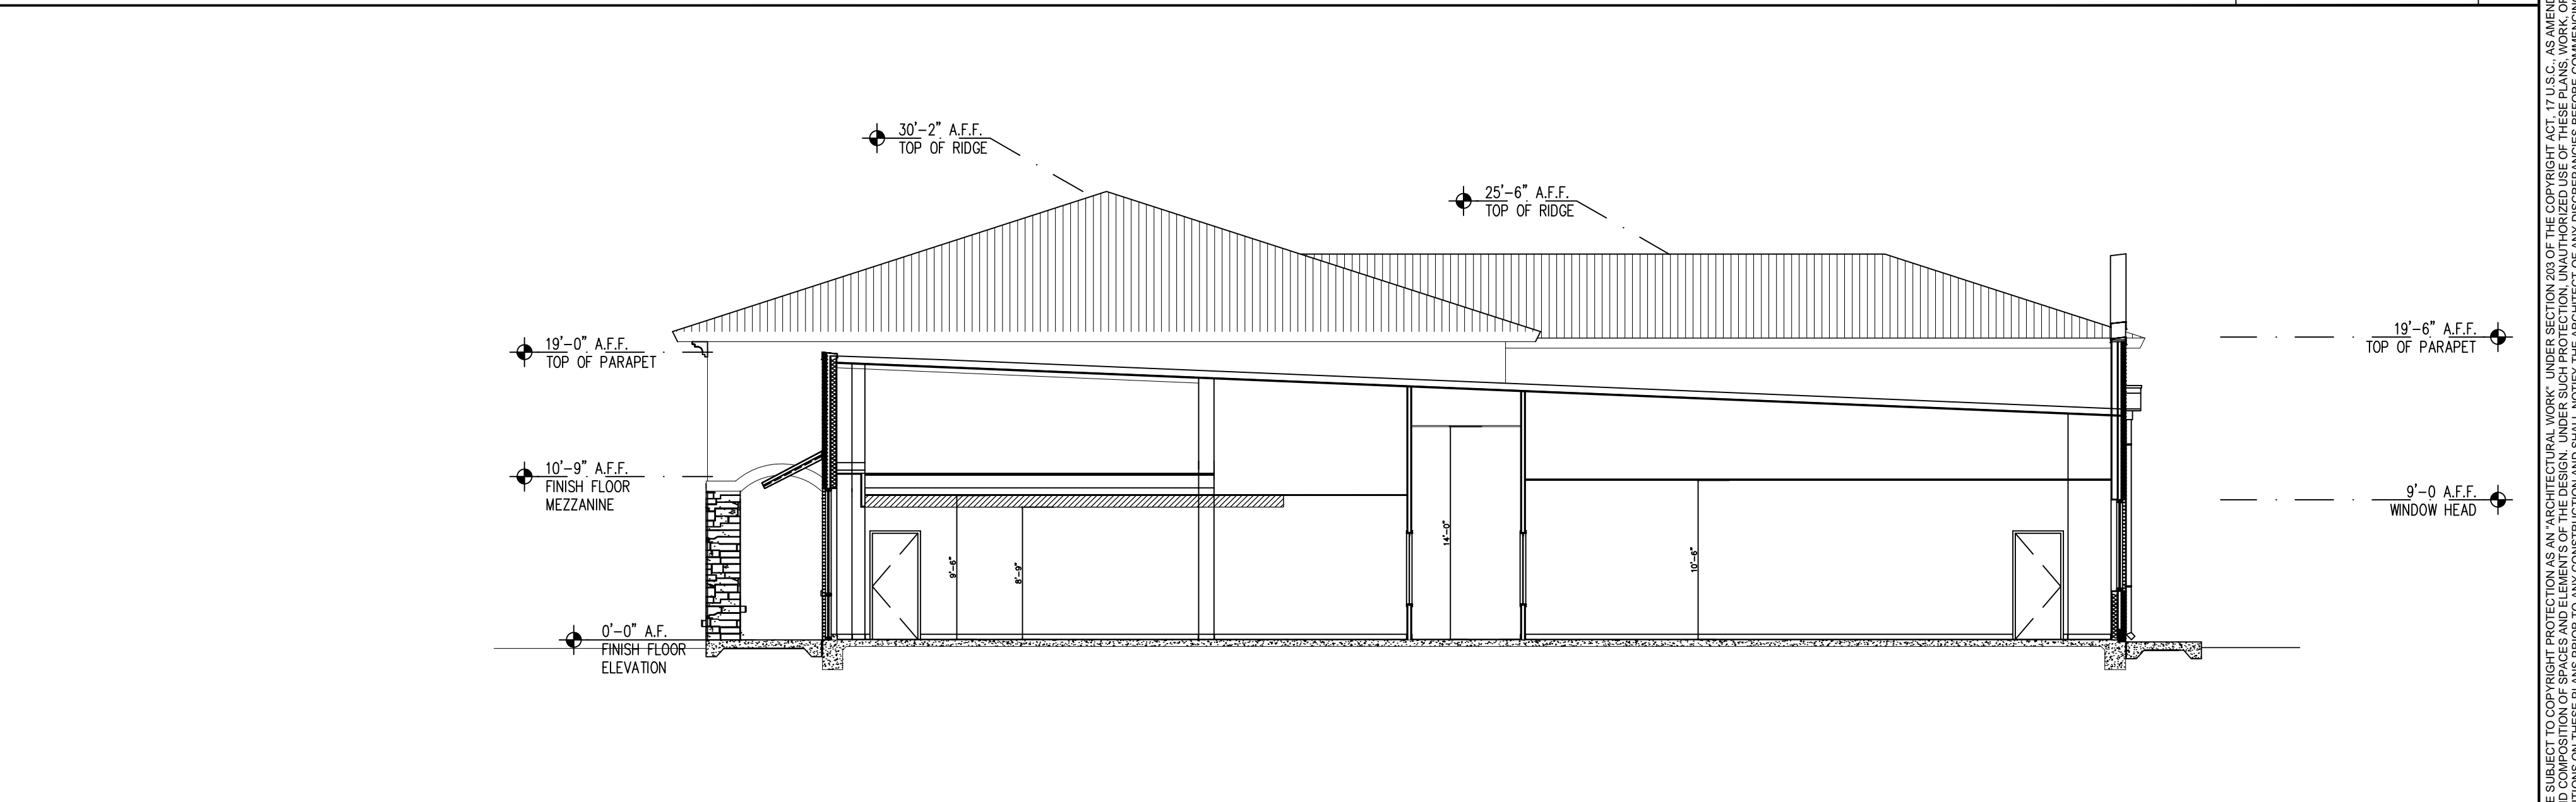

BUILDING SECTION B

1/8" = 1'-0"


02

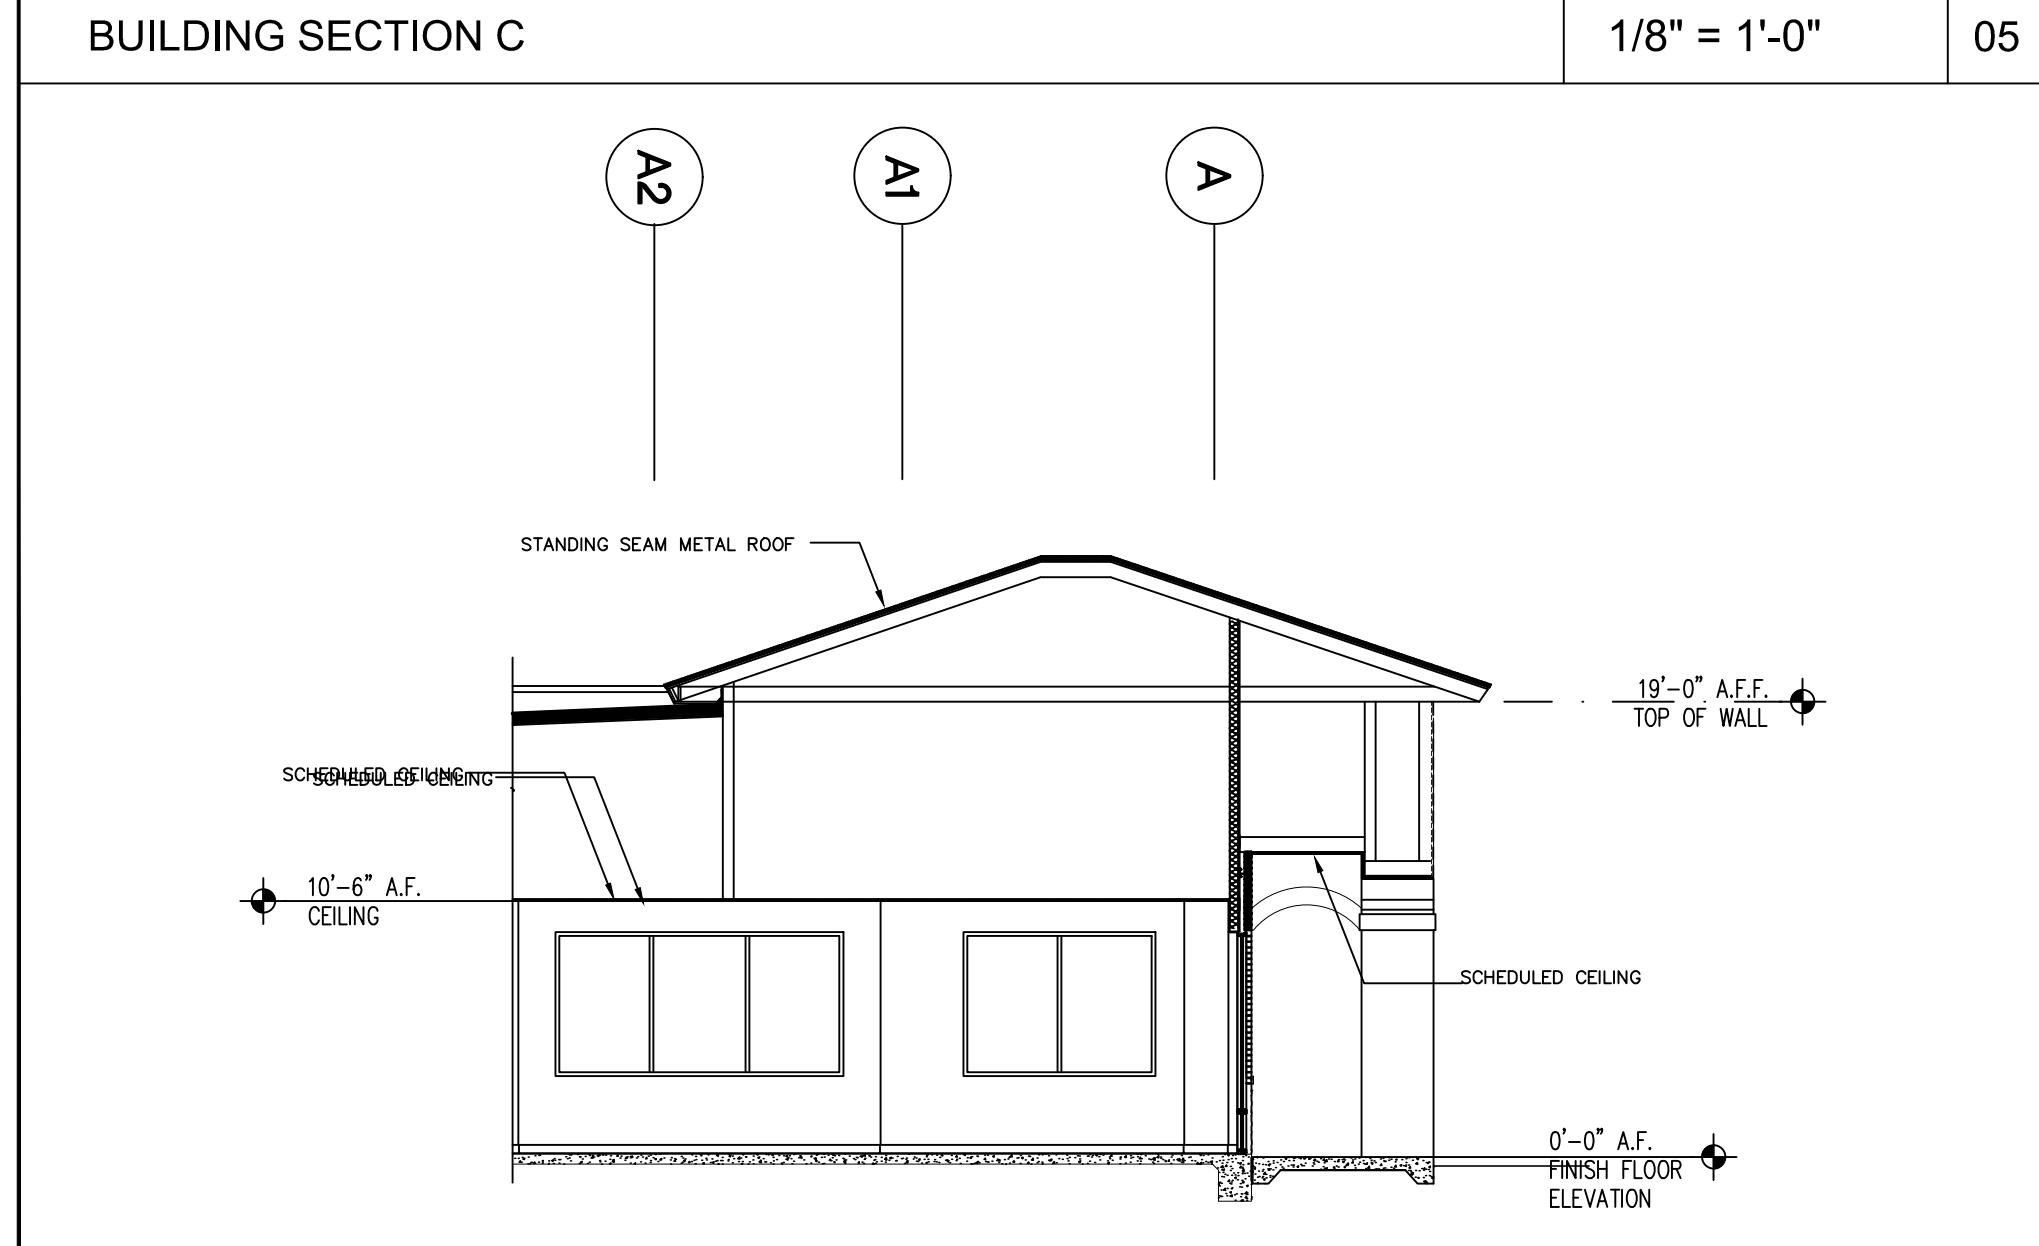

BUILDING SECTION E

1/8" = 1'-0"

04

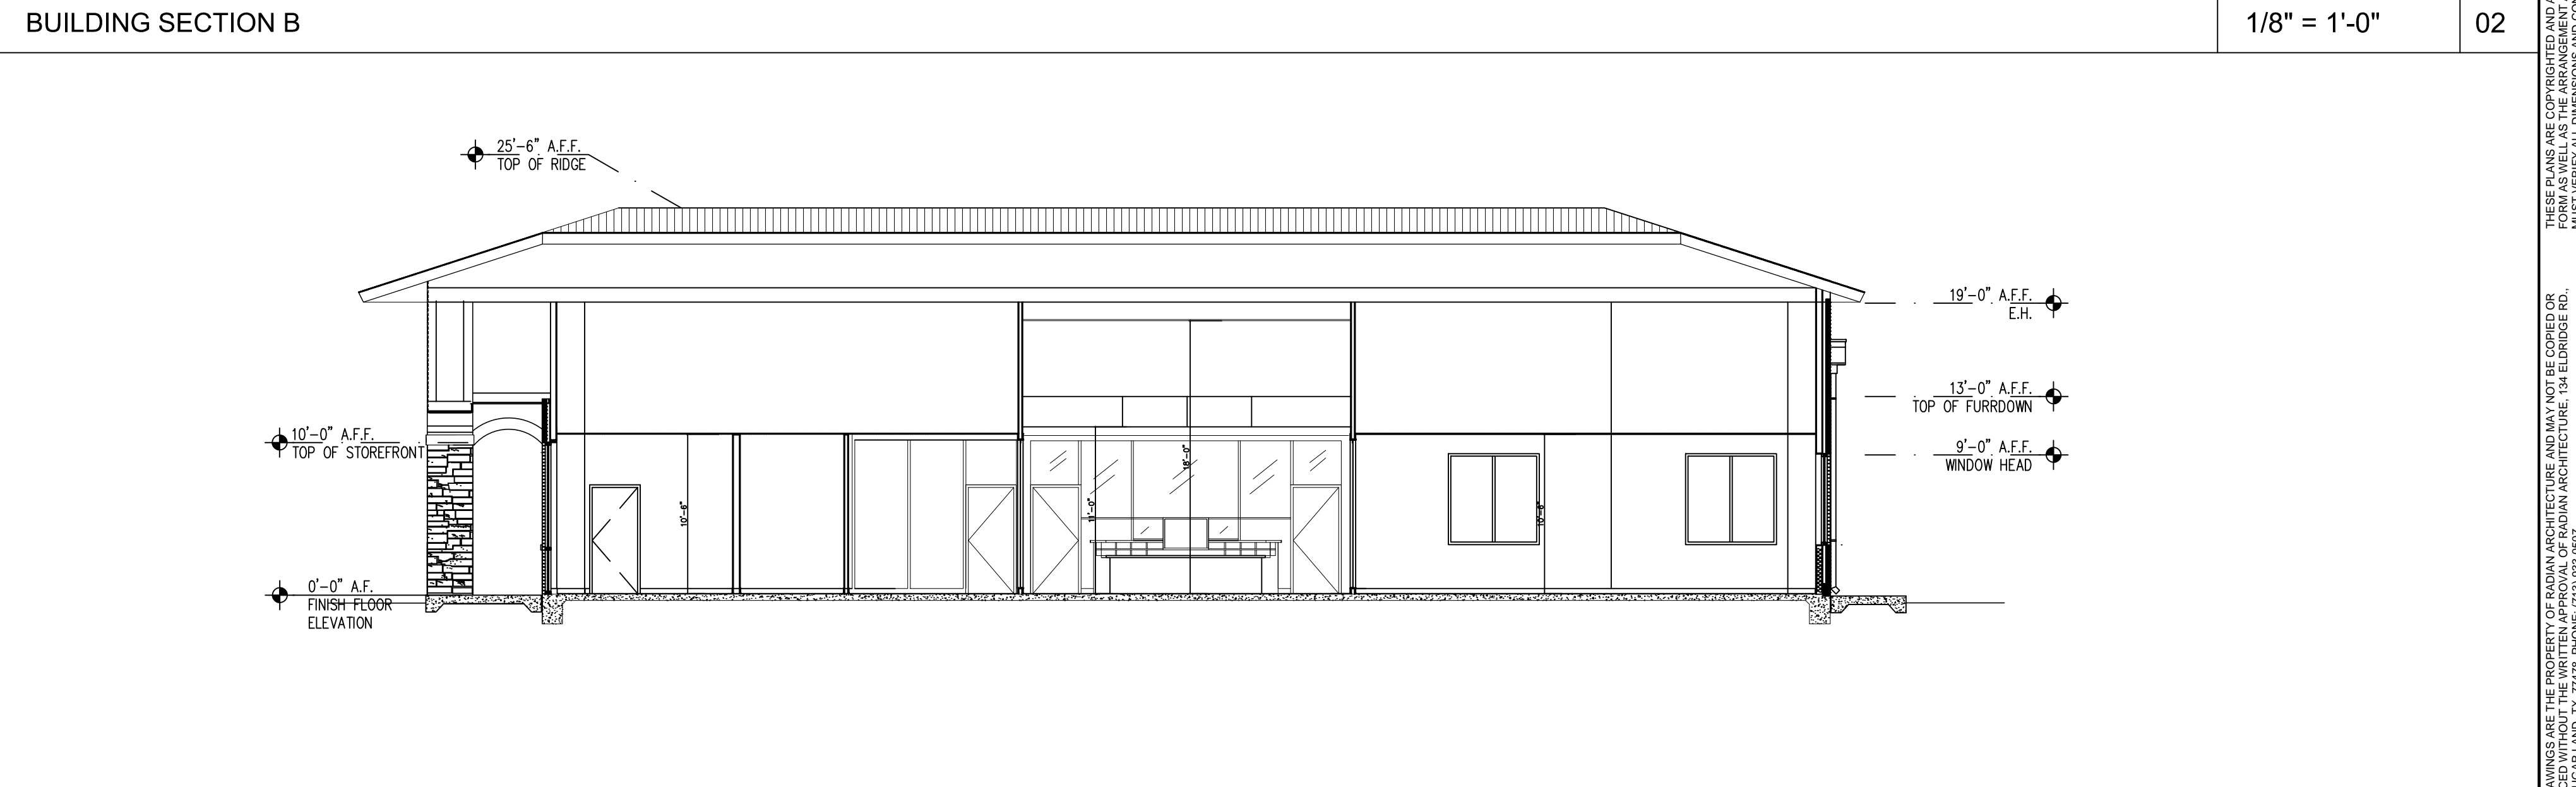

BUILDING SECTION D


1/8" = 1'-0"

01


THESE DRAWINGS ARE THE PROPERTY OF RADIAN ARCHITECTURE AND MAY NOT BE COPIED OR REPRODUCED IN ANY MANNER WITHOUT THE WRITTEN PERMISSION OF RADIAN ARCHITECTURE, 134 ELDREDGE RD., SUITE 100, RICHMOND, TX 77406.

NO.	DESCRIPTION	DATE
1	FINAL SCHEME	02.01.19
2	REV/FINAL SCHEME	02.07.19
3	CD REVIEW	04.15.19
4	CD ISSUE	06.18.19

Radian
 ARCHITECTURE
 134 Eldredge Road, Suite 100
 Sage Land, Texas 77478
 (713) 933 0912

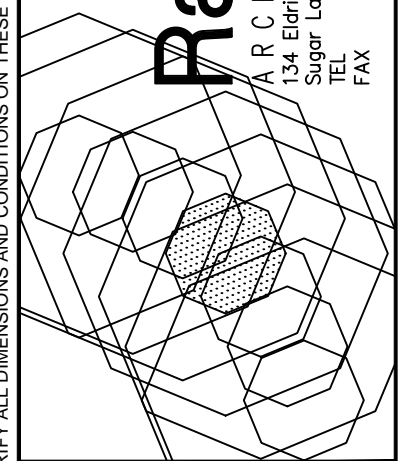

M
 6/18/19

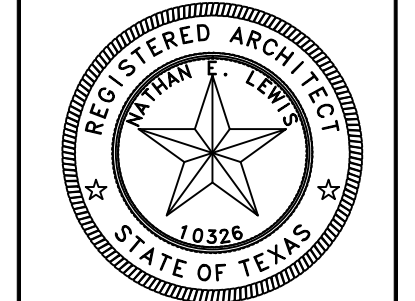

Project No. 1801.74
 Date 02/11/19
 Drawn by JG
 Checked by NL

Sheet No.

A-301

SECTIONS

THE MONTESSORIUM AT BELLA TERRA
 23421 FM 1093 RD.
 RICHMOND, TX 77406